


NOTE
Fire break points to be agreed on site

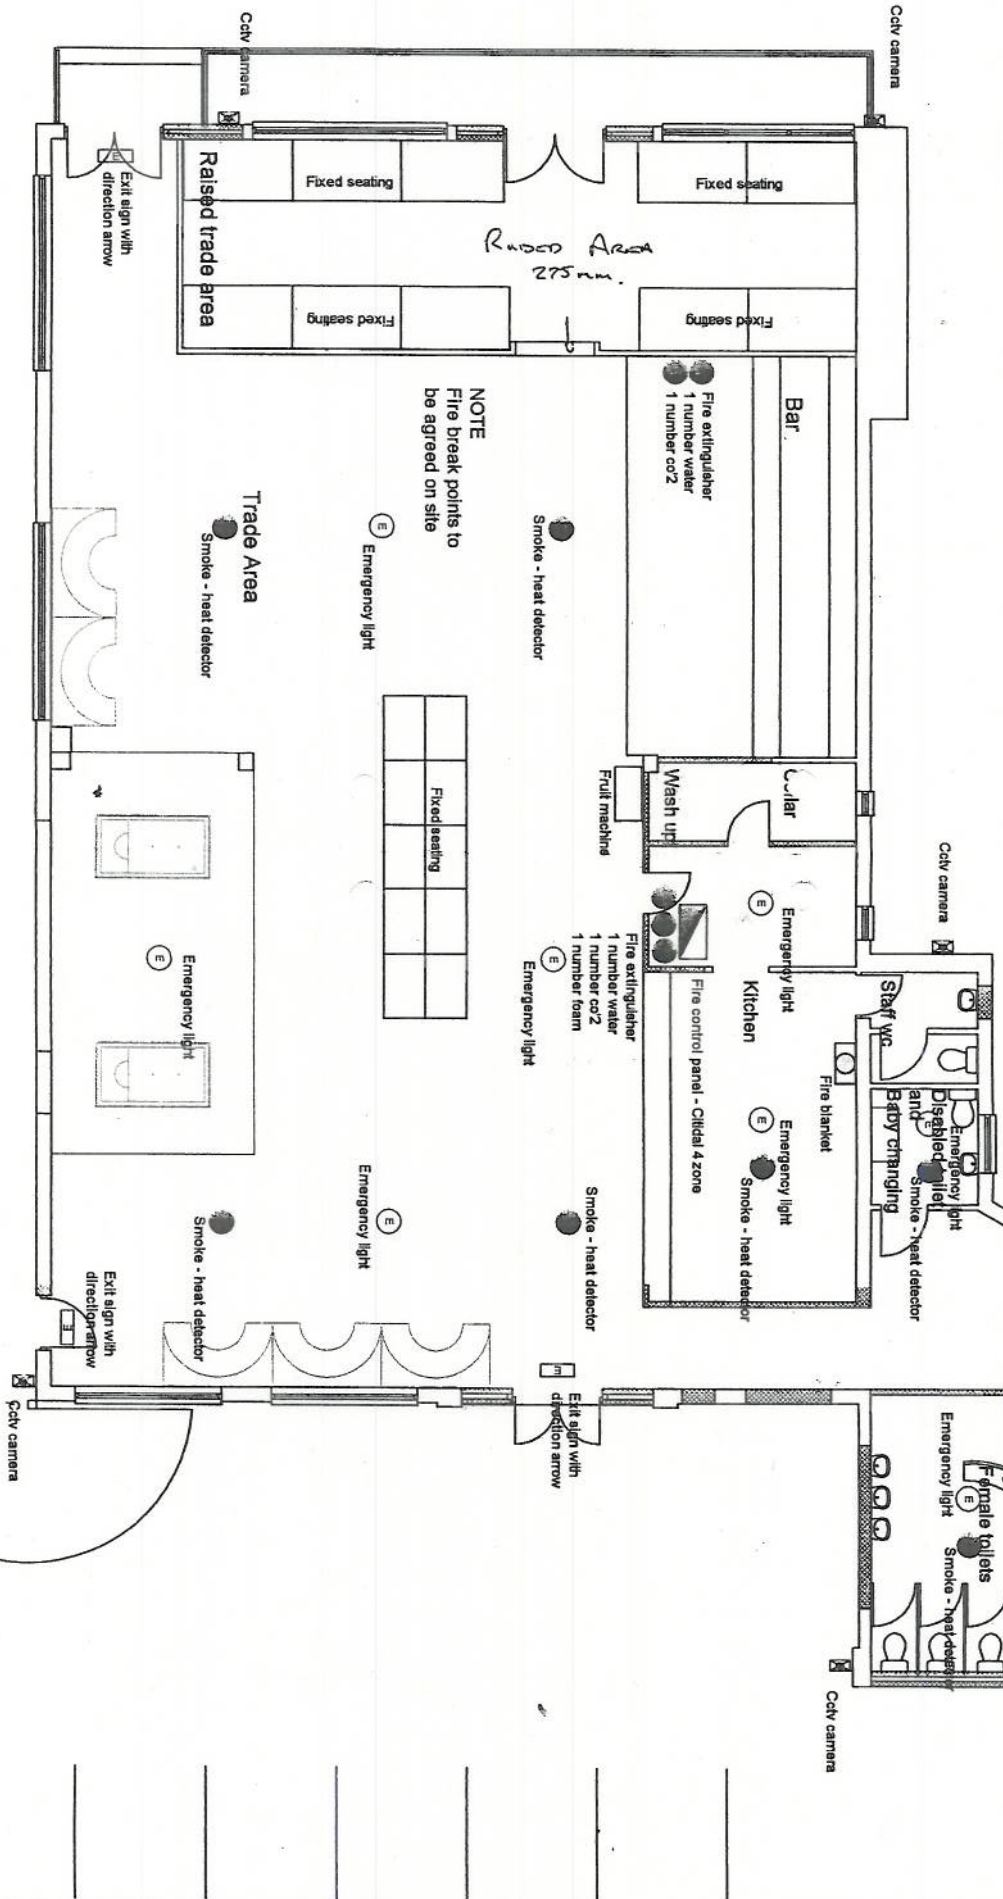


RAISED AREA
275mm.



All figured dimensions to be checked on site before commencing work
 No dimensions scaled from this drawing
 This drawing is to be used for Planning Permission only

Project
Hi Jinks Floor Plan

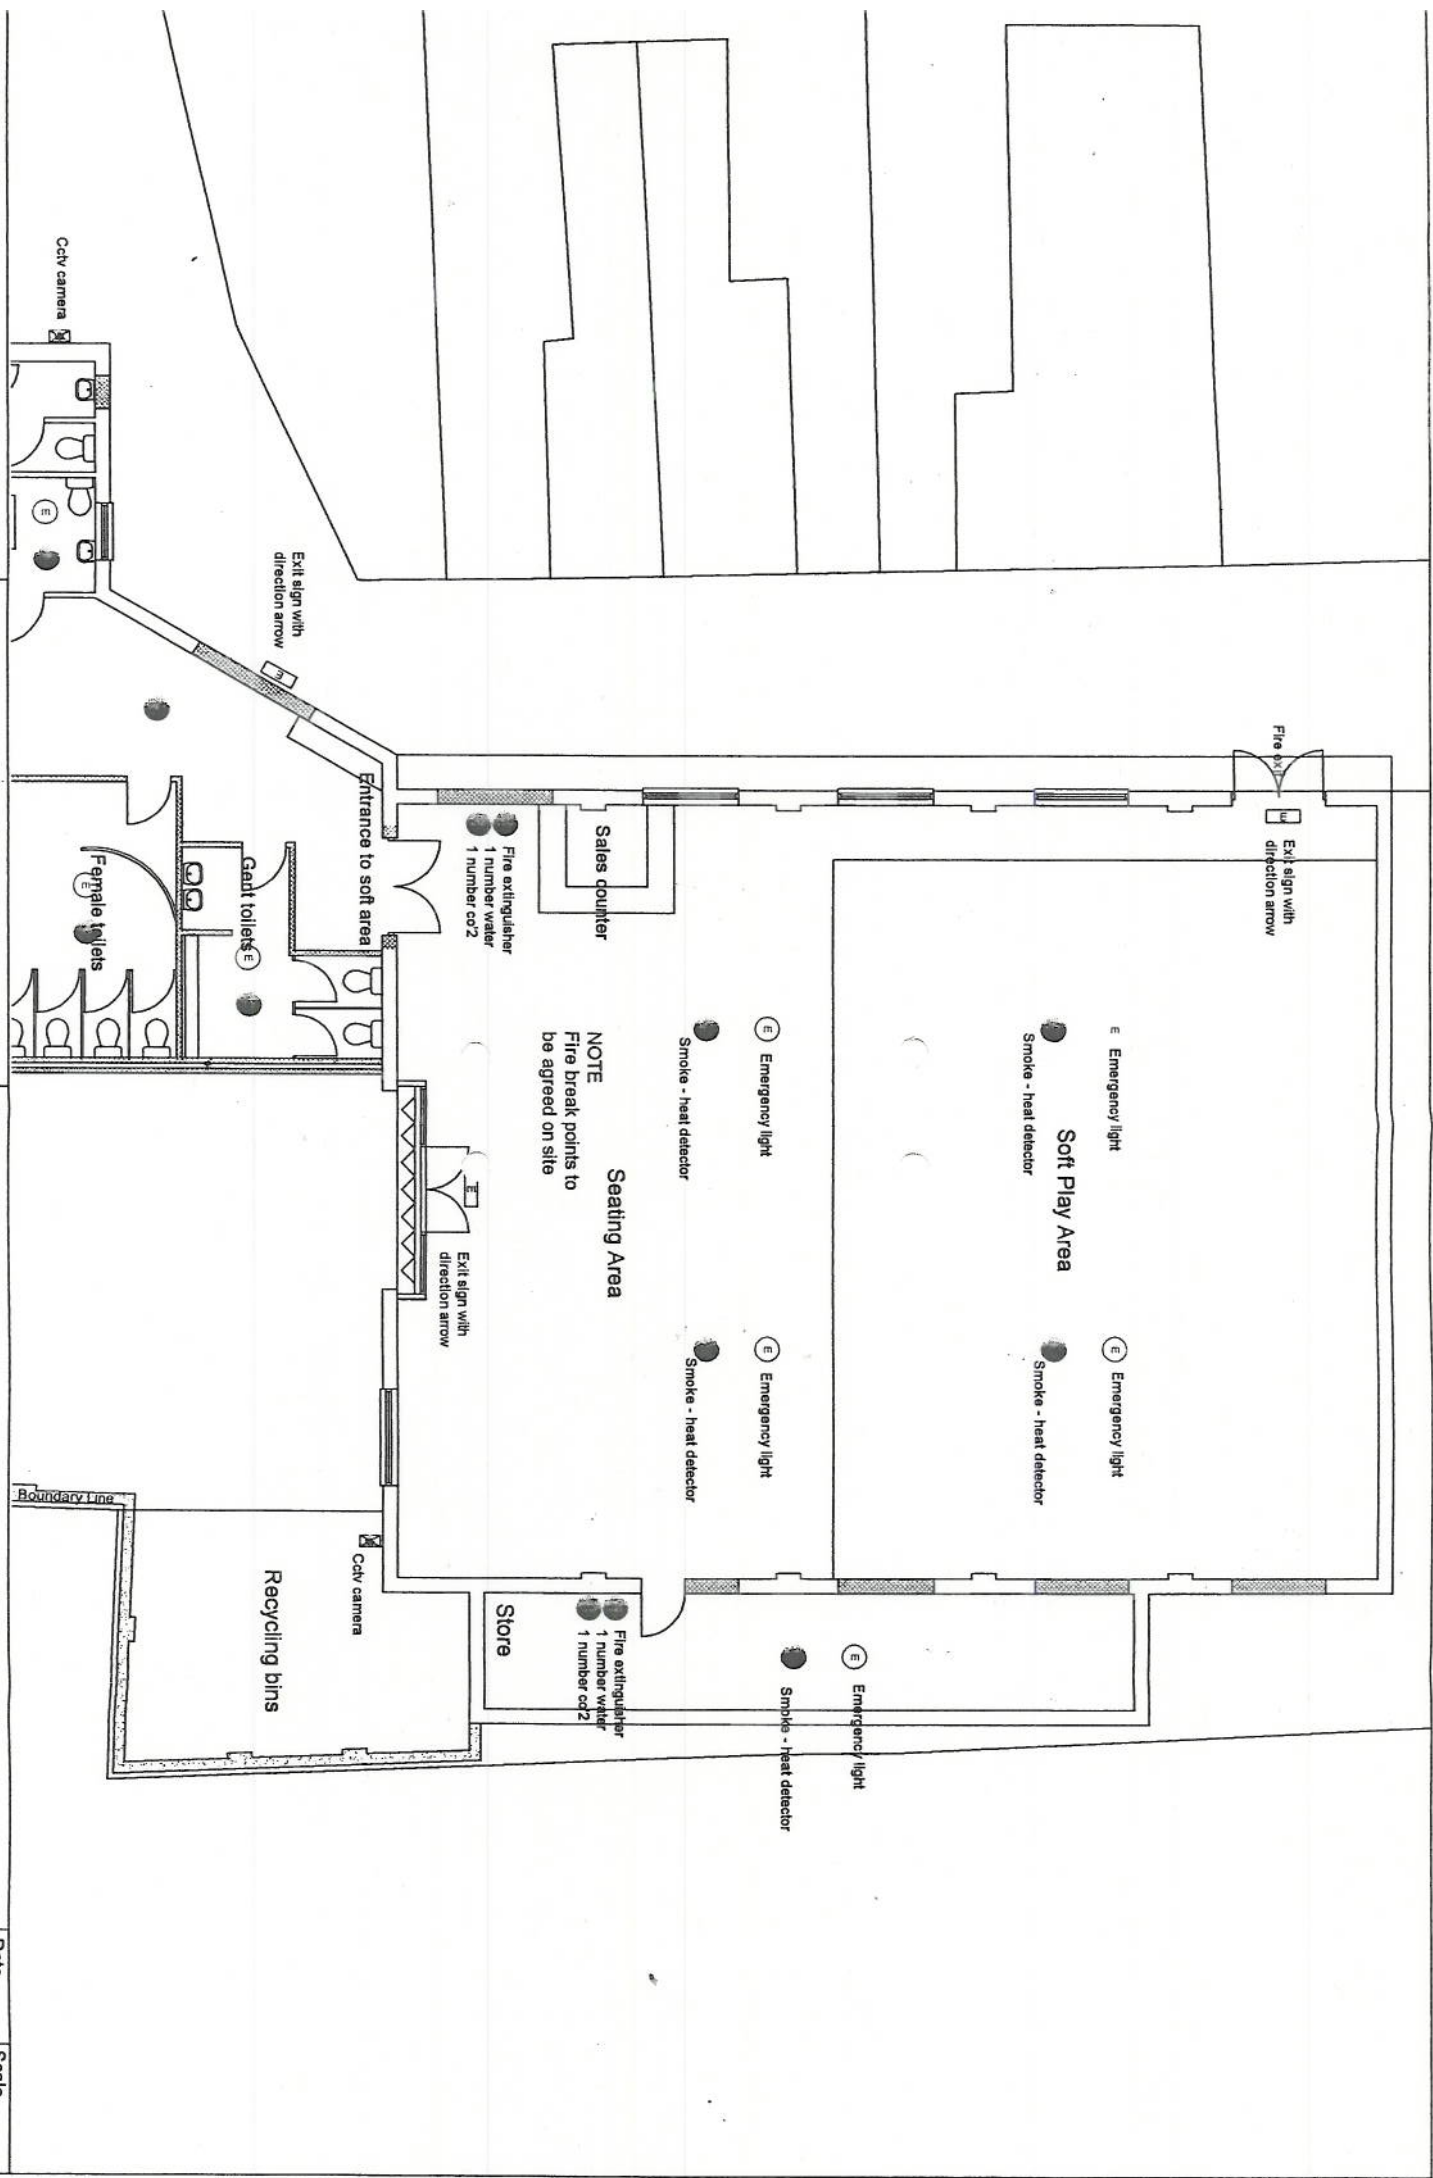

Date	Mar 10	Scale	1:100
Drawing No.			