



1	Proposed Ground Floor Plan
2	Proposed First Floor Plan
3	Proposed Second Floor Plan
4	Proposed Third Floor Plan
5	Proposed Fourth Floor Plan
6	Proposed Fifth Floor Plan
7	Proposed Sixth Floor Plan
8	Proposed Seventh Floor Plan
9	Proposed Eighth Floor Plan
10	Proposed Ninth Floor Plan
11	Proposed Tenth Floor Plan
12	Proposed Eleventh Floor Plan
13	Proposed Twelfth Floor Plan
14	Proposed Thirteenth Floor Plan
15	Proposed Fourteenth Floor Plan
16	Proposed Fifteenth Floor Plan
17	Proposed Sixteenth Floor Plan
18	Proposed Seventeenth Floor Plan
19	Proposed Eighteenth Floor Plan
20	Proposed Nineteenth Floor Plan
21	Proposed Twentieth Floor Plan
22	Proposed Twenty-First Floor Plan
23	Proposed Twenty-Second Floor Plan
24	Proposed Twenty-Third Floor Plan
25	Proposed Twenty-Fourth Floor Plan
26	Proposed Twenty-Fifth Floor Plan
27	Proposed Twenty-Sixth Floor Plan
28	Proposed Twenty-Seventh Floor Plan
29	Proposed Twenty-Eighth Floor Plan
30	Proposed Twenty-Ninth Floor Plan
31	Proposed Thirtieth Floor Plan
32	Proposed Thirty-First Floor Plan
33	Proposed Thirty-Second Floor Plan
34	Proposed Thirty-Third Floor Plan
35	Proposed Thirty-Fourth Floor Plan
36	Proposed Thirty-Fifth Floor Plan
37	Proposed Thirty-Sixth Floor Plan
38	Proposed Thirty-Seven Floor Plan
39	Proposed Thirty-Eighth Floor Plan
40	Proposed Thirty-Ninth Floor Plan
41	Proposed Fortieth Floor Plan
42	Proposed Forty-First Floor Plan
43	Proposed Forty-Second Floor Plan
44	Proposed Forty-Third Floor Plan
45	Proposed Forty-Fourth Floor Plan
46	Proposed Forty-Fifth Floor Plan
47	Proposed Forty-Sixth Floor Plan
48	Proposed Forty-Seventh Floor Plan
49	Proposed Forty-Eighth Floor Plan
50	Proposed Forty-Ninth Floor Plan
51	Proposed Fiftieth Floor Plan
52	Proposed Fifty-First Floor Plan
53	Proposed Fifty-Second Floor Plan
54	Proposed Fifty-Third Floor Plan
55	Proposed Fifty-Fourth Floor Plan
56	Proposed Fifty-Fifth Floor Plan
57	Proposed Fifty-Sixth Floor Plan
58	Proposed Fifty-Seventh Floor Plan
59	Proposed Fifty-Eighth Floor Plan
60	Proposed Fifty-Ninth Floor Plan
61	Proposed Sixtieth Floor Plan
62	Proposed Sixty-First Floor Plan
63	Proposed Sixty-Second Floor Plan
64	Proposed Sixty-Third Floor Plan
65	Proposed Sixty-Fourth Floor Plan
66	Proposed Sixty-Fifth Floor Plan
67	Proposed Sixty-Sixth Floor Plan
68	Proposed Sixty-Seventh Floor Plan
69	Proposed Sixty-Eighth Floor Plan
70	Proposed Sixty-Ninth Floor Plan
71	Proposed Seventieth Floor Plan
72	Proposed Seventy-First Floor Plan
73	Proposed Seventy-Second Floor Plan
74	Proposed Seventy-Third Floor Plan
75	Proposed Seventy-Fourth Floor Plan
76	Proposed Seventy-Fifth Floor Plan
77	Proposed Seventy-Sixth Floor Plan
78	Proposed Seventy-Seventh Floor Plan
79	Proposed Seventy-Eighth Floor Plan
80	Proposed Seventy-Ninth Floor Plan
81	Proposed Eightieth Floor Plan
82	Proposed Eighty-First Floor Plan
83	Proposed Eighty-Second Floor Plan
84	Proposed Eighty-Third Floor Plan
85	Proposed Eighty-Fourth Floor Plan
86	Proposed Eighty-Fifth Floor Plan
87	Proposed Eighty-Sixth Floor Plan
88	Proposed Eighty-Seventh Floor Plan
89	Proposed Eighty-Eighth Floor Plan
90	Proposed Eighty-Ninth Floor Plan
91	Proposed Ninetieth Floor Plan
92	Proposed Ninety-First Floor Plan
93	Proposed Ninety-Second Floor Plan
94	Proposed Ninety-Third Floor Plan
95	Proposed Ninety-Fourth Floor Plan
96	Proposed Ninety-Fifth Floor Plan
97	Proposed Ninety-Sixth Floor Plan
98	Proposed Ninety-Seventh Floor Plan
99	Proposed Ninety-Eighth Floor Plan
100	Proposed Ninety-Ninth Floor Plan
101	Proposed One Hundred Floor Plan

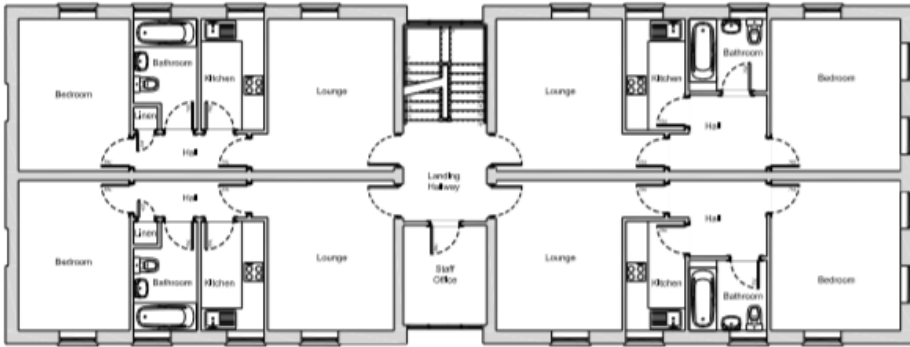

Proposed First Floor Plan

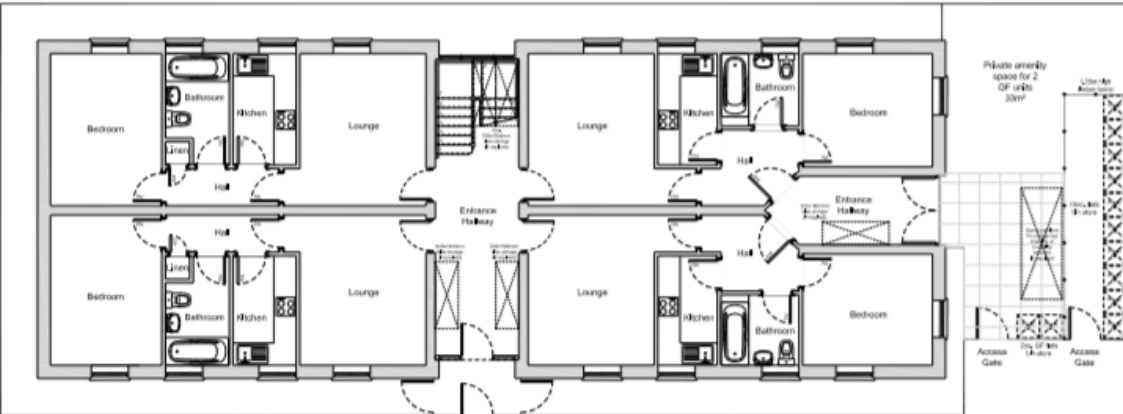

Proposed Ground Floor Plan

**AGS**  
Development Consultants  
12no 1 Bed Apartments, Rinkell,  
Montpellier, Gloucester GL1 1LF

Proposed Ground and First Floor Plans Date: May 18  
Scale: 1:50 @ A1 Drawing No: 227-05-Rev C