




**First Floor Plan**

**Key**


- H1 Flats 1b/1p
- H2 Flats 1b/1p
- Staff Area Staff/communal areas
- Circ. Circulation areas
- Plant Plant and ancillary areas

Rev	Date	By	Revision Notes
F	29/09/2018	GC	Revised Scheme following feedback from GCC
E	15/8/18	GC	Proposed FFLs added.
D	28/6/18	GC	Project title updated.
C	26/6/18	GC	Planning application issue. No amendments to drawing.
B	7/6/18	GC	Apartment internal layouts added.

**PLANNING**

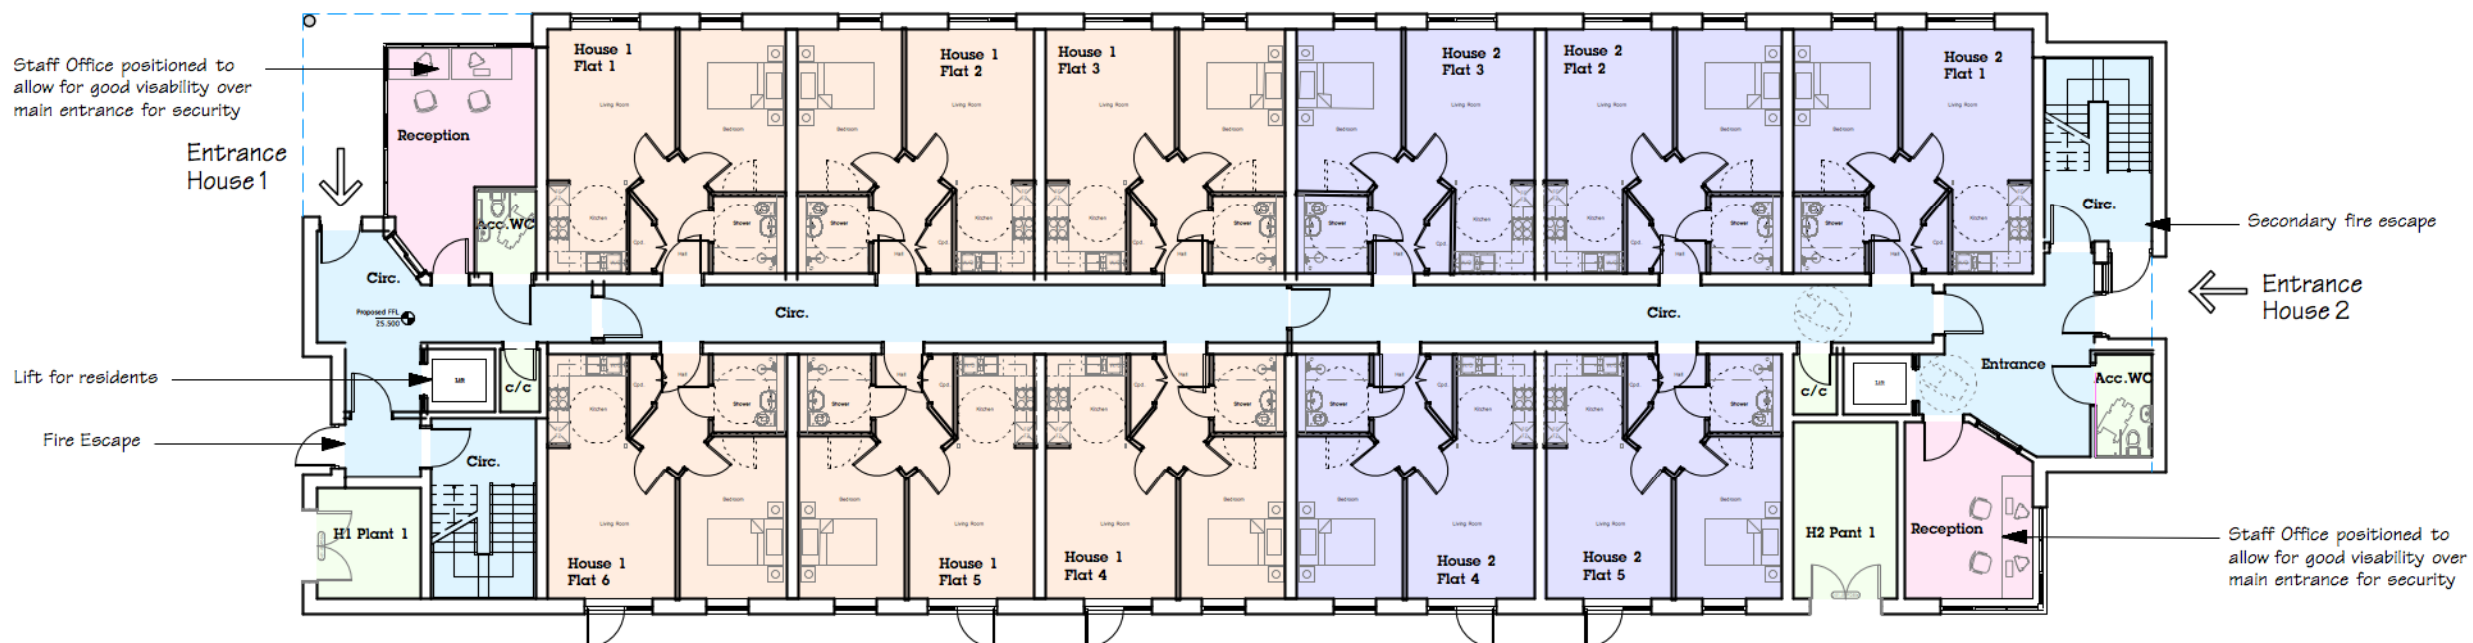

**Ground Floor Plan**

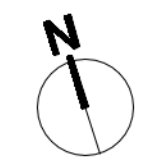

**olearygoss**  
ARCHITECTS

Chapel House  
11a Alexandra Park  
Redland  
Bristol BS6 6QB

T 0117 989 2661  
F 0117 924 9238  
E mail@olearygoss.co.uk  
W www.olearygoss.co.uk

Project Title  
**Assisted Living Dev.  
for Kitto Group PLC  
Kingsway, Gloucester**  
Drawing Title  
**Proposed Plans**

Project No. **3192** Drawing No. **PA 111 F**  
Date **21/05/2018** Scale **1:200 @ A3**  
Drawn by **GC** Checked by **JG**