



1. To be used in conjunction with the approved planning application for the proposed development.  
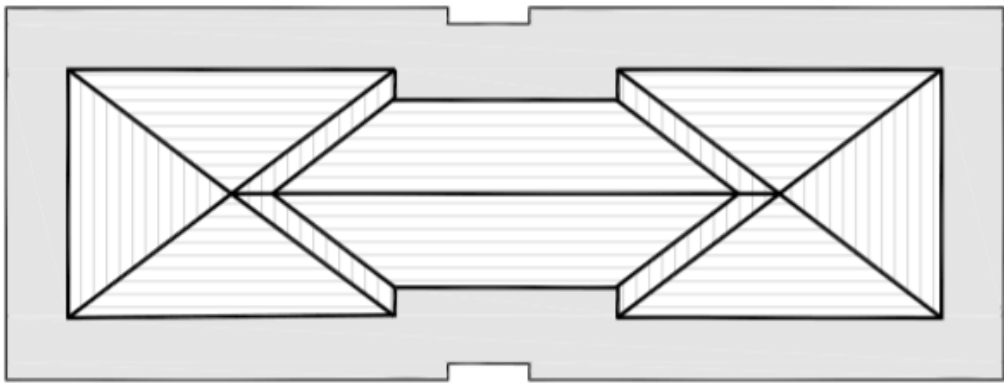

Proposed Roof Plan

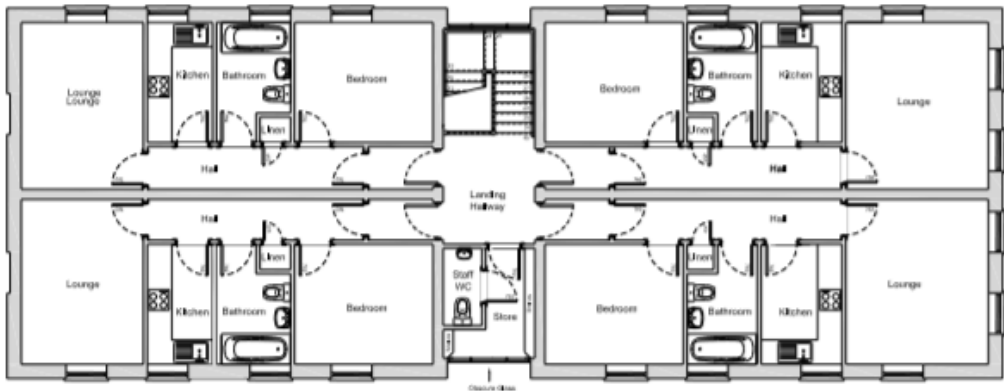

Proposed Second Floor Plan

**Planning**  
 12no 1 Bed Apartments, Rikinel,  
 Montpellier, Gloucester GL1 1LF  
 Proposed Second Floor and Roof Plan Date: May 19  
 Scale: 1:50 @ A1 Drawing No: S27/04 Rev A  
 AGS  
 Gloucestershire Architects  
 Gloucester, Gloucestershire