

Tuffley Service Station
387 Stroud Road
Tuffley
Gloucestershire
GL4 0DA


Display of alcohol is to be permitted throughout the store, spirits to be located only behind the counter.

Late Night Refreshment Key:

- Point of sale.
- Preparation area.
- Display area.

Key:

- Fire extinguisher.
- CCTV.
- Fire bucket.
- Mirror.

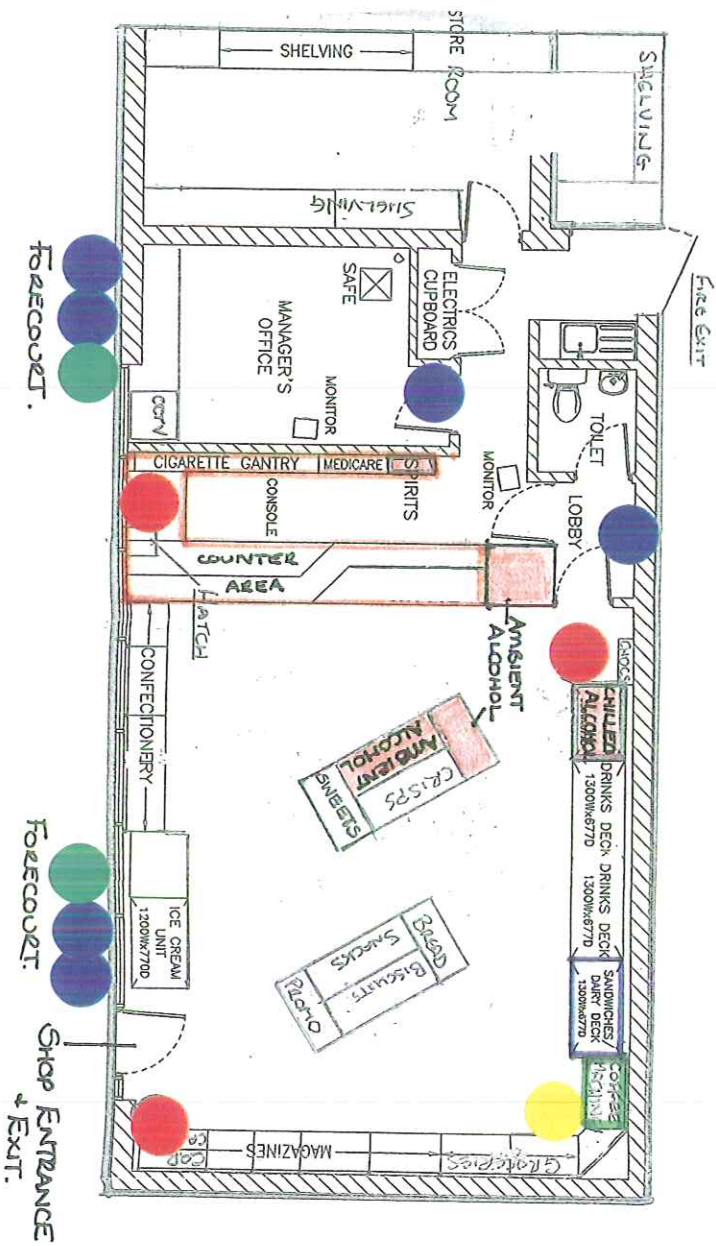

Date: January 2011

Scale: 1:100

Drawn by: Lee Hands