

# CDG3

PRELIM

REVISIONS

- Initial layout

GIA. 116m<sup>2</sup> (1,249ft<sup>2</sup>)

FIXED LADDER & HATCH ACCESS TO PLANT ROOM AT FIRST FLOOR LEVEL; NOTE - NEEDS TO BE RELOCATED AS INDICATED

NOTE - COLUMN NEEDS TO BE RELOCATED, DEVELOPER TO CONFIRM


NOTE - 45K TAKINGS STORE NOT REQUIRING ORWAK - COULD BE LOCATED HERE IF REQUIRED.

Lowest point at eaves 2.4m.

NOTE - INFILL TO CORNER WITH ACCESS PANEL TO RWP.

India Road  
Asphalt 30mph speed limit

Proposed area for BWS sales

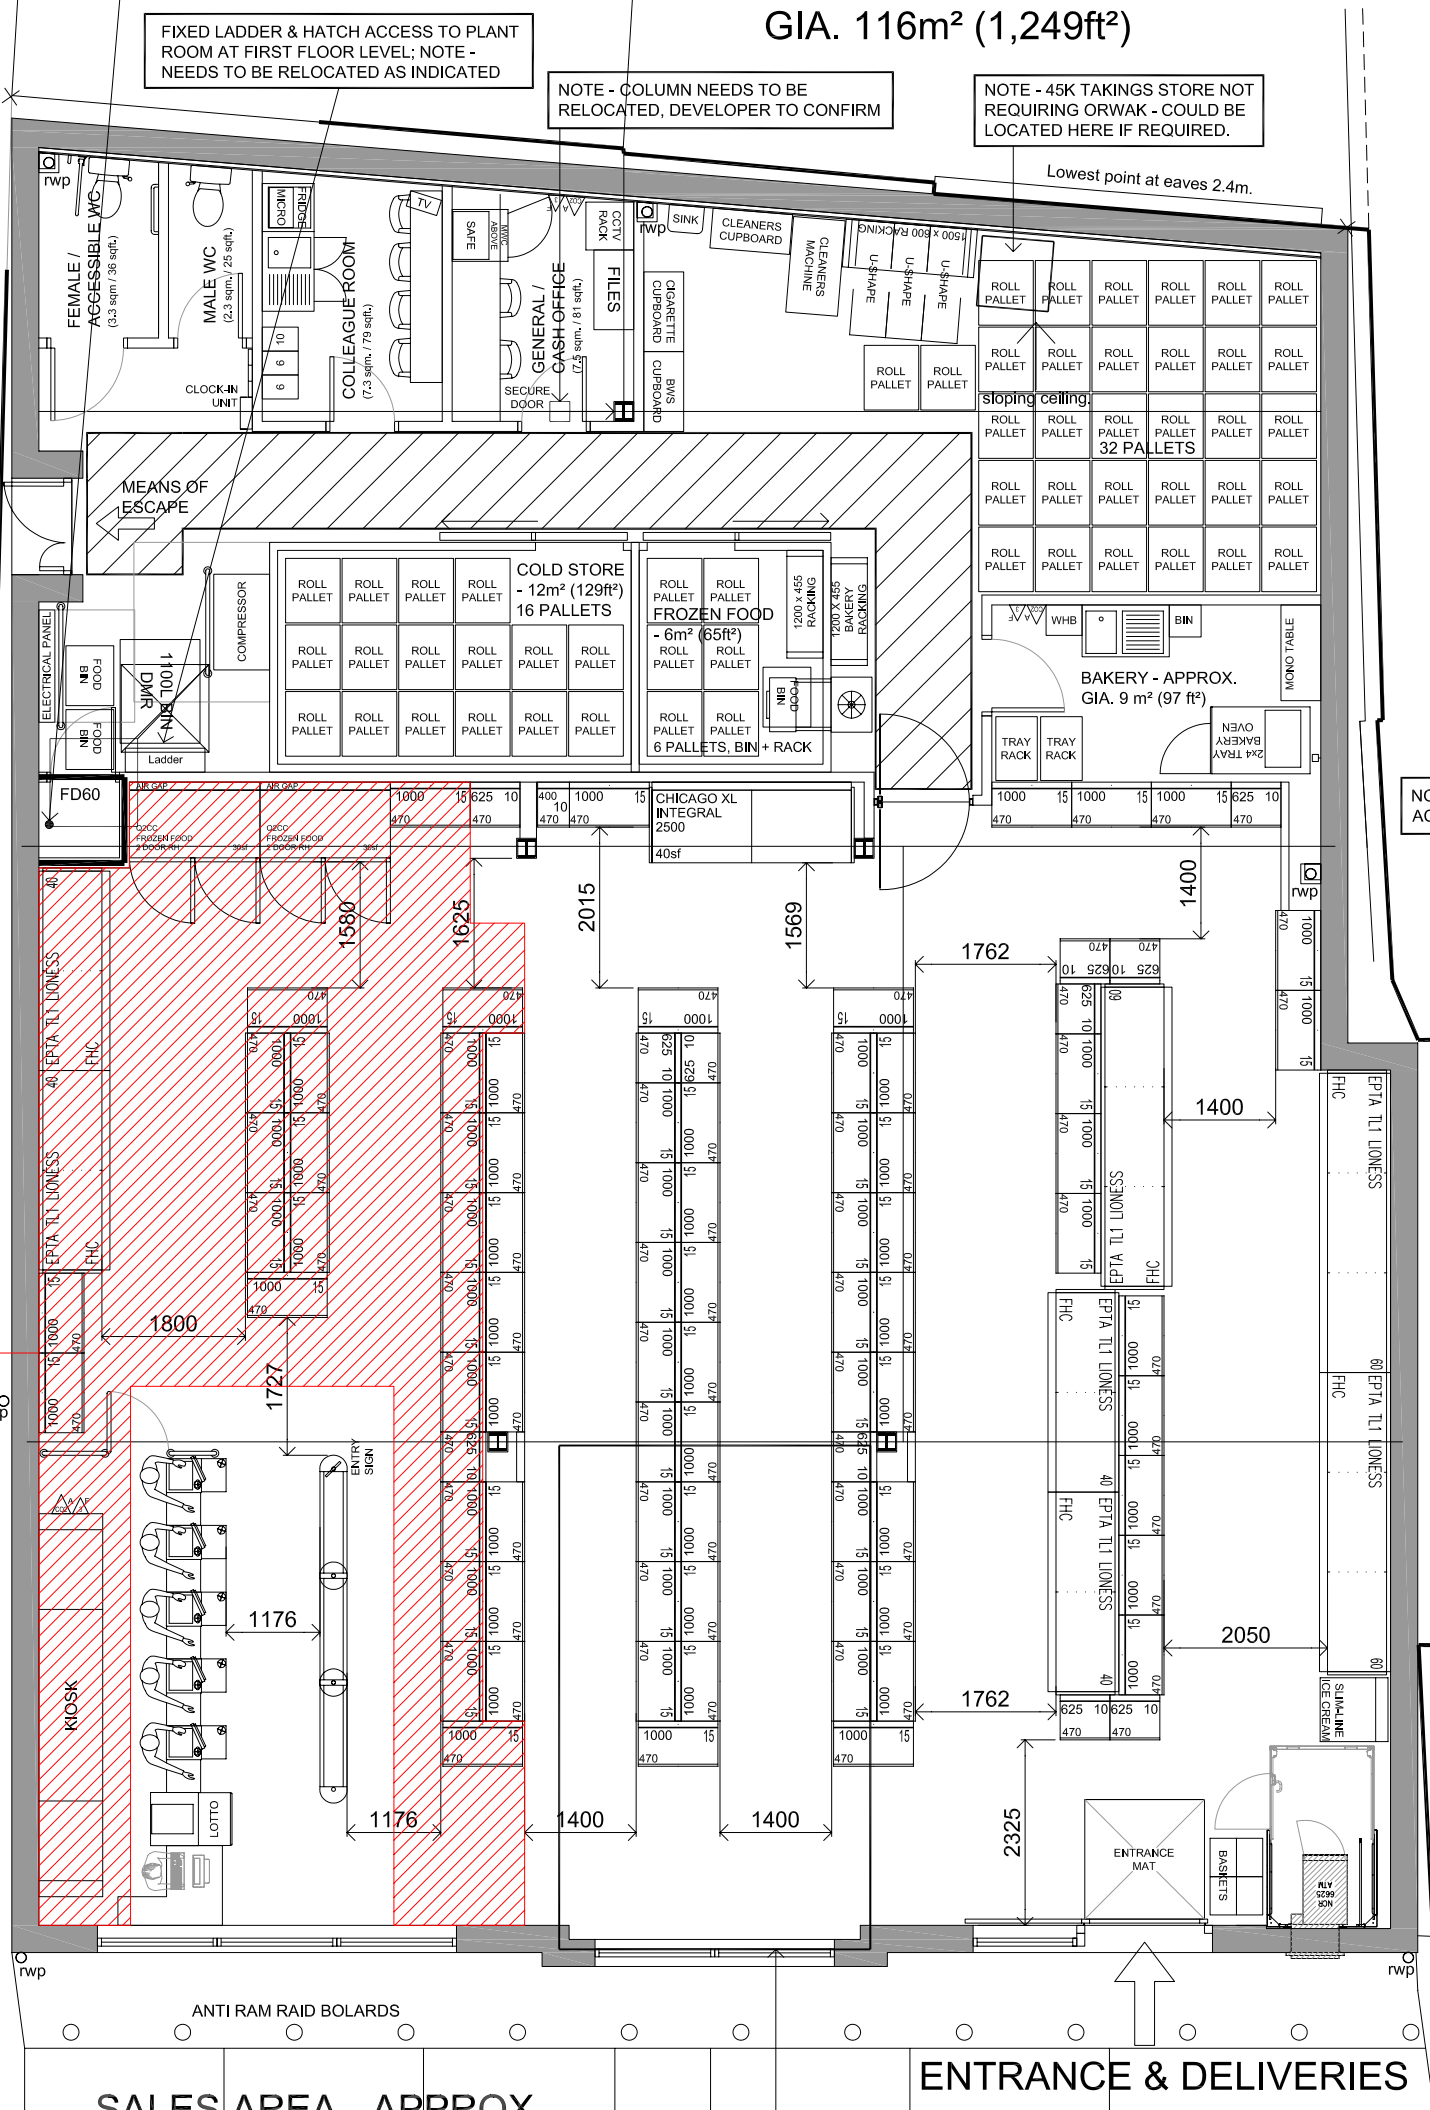

SALES AREA APPROX

ENTRANCE & DELIVERIES

10484  
GLOUCESTER  
BARTON STREET

PROPOSED  
BWS LICENCE  
PLAN

STORE PLANNER: LYNNE BOWMAN  
FIRST ISSUED: 09.11.2012  
DRAWING NUMBER: 10484G01-SP

AGENCY: RDS  
SCALE: NTS  
REVISION: -

**Sainsbury's**

STORE DEVELOPMENT GROUP, SAINSBURY'S SUPERMARKETS LTD  
33 HILLSIDE, LONDON, EC1N 2PT  
TELEPHONE: 020 7695 6000 FAX: 020 7695 7610