




NOTES

This drawing is the copyright of Quattro Design Architects Ltd and should not be reproduced in whole or in part without written permission. Only figured dimensions to be used for construction. Check all dimensions on site. Any discrepancies are to be reported to the Architect as soon as possible.

REVISIONS

REV: DATE - DRAWN - CHECKED: NOTES
-: 17.10.18 - JLP - CC:
Drawing created.

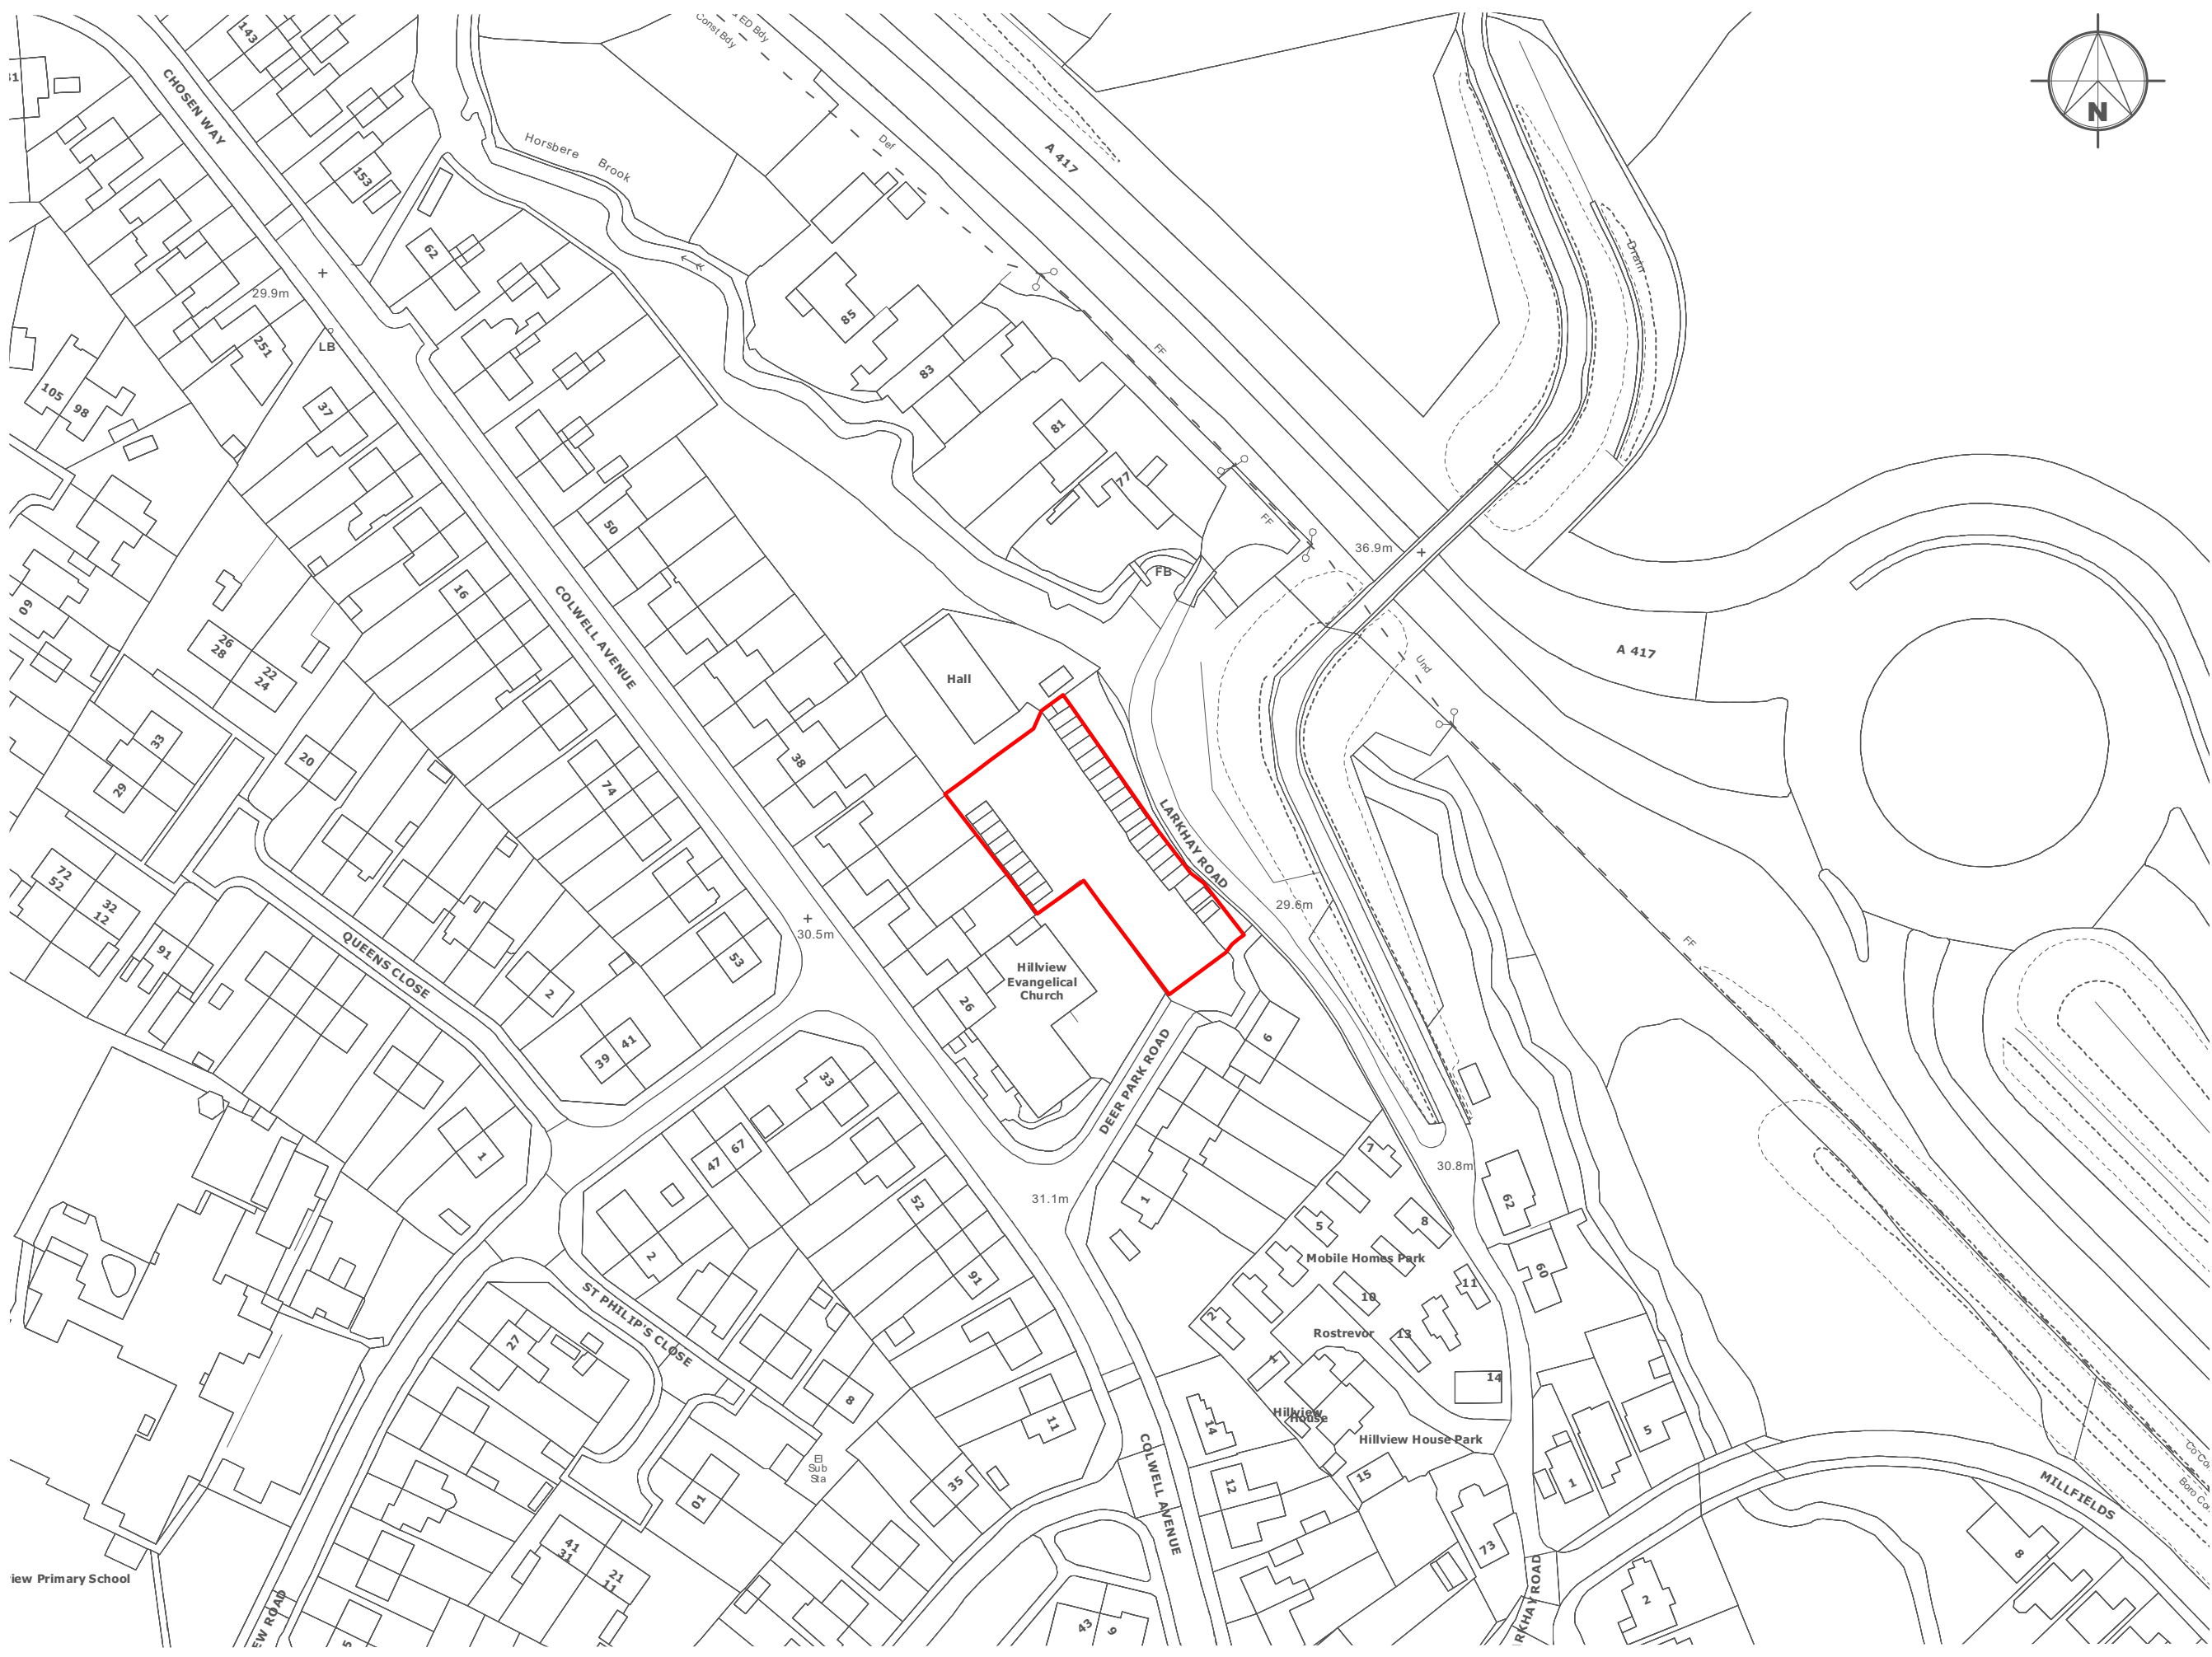

DRAWING TITLE

Site Location Plan

PROJECT

Colwell Avenue, Hucclecote

CLIENT

Gloucester City Homes

SCALE

1:1250@A3

DATE

Oct 2018




DRAWING NO.

REV

5962-P-01

-

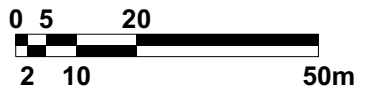

iew Primary School