

21.0m


BARNWOOD ROAD

PH

ARMSCROFT ROAD

LB
TCB

BRUNEL CLOS

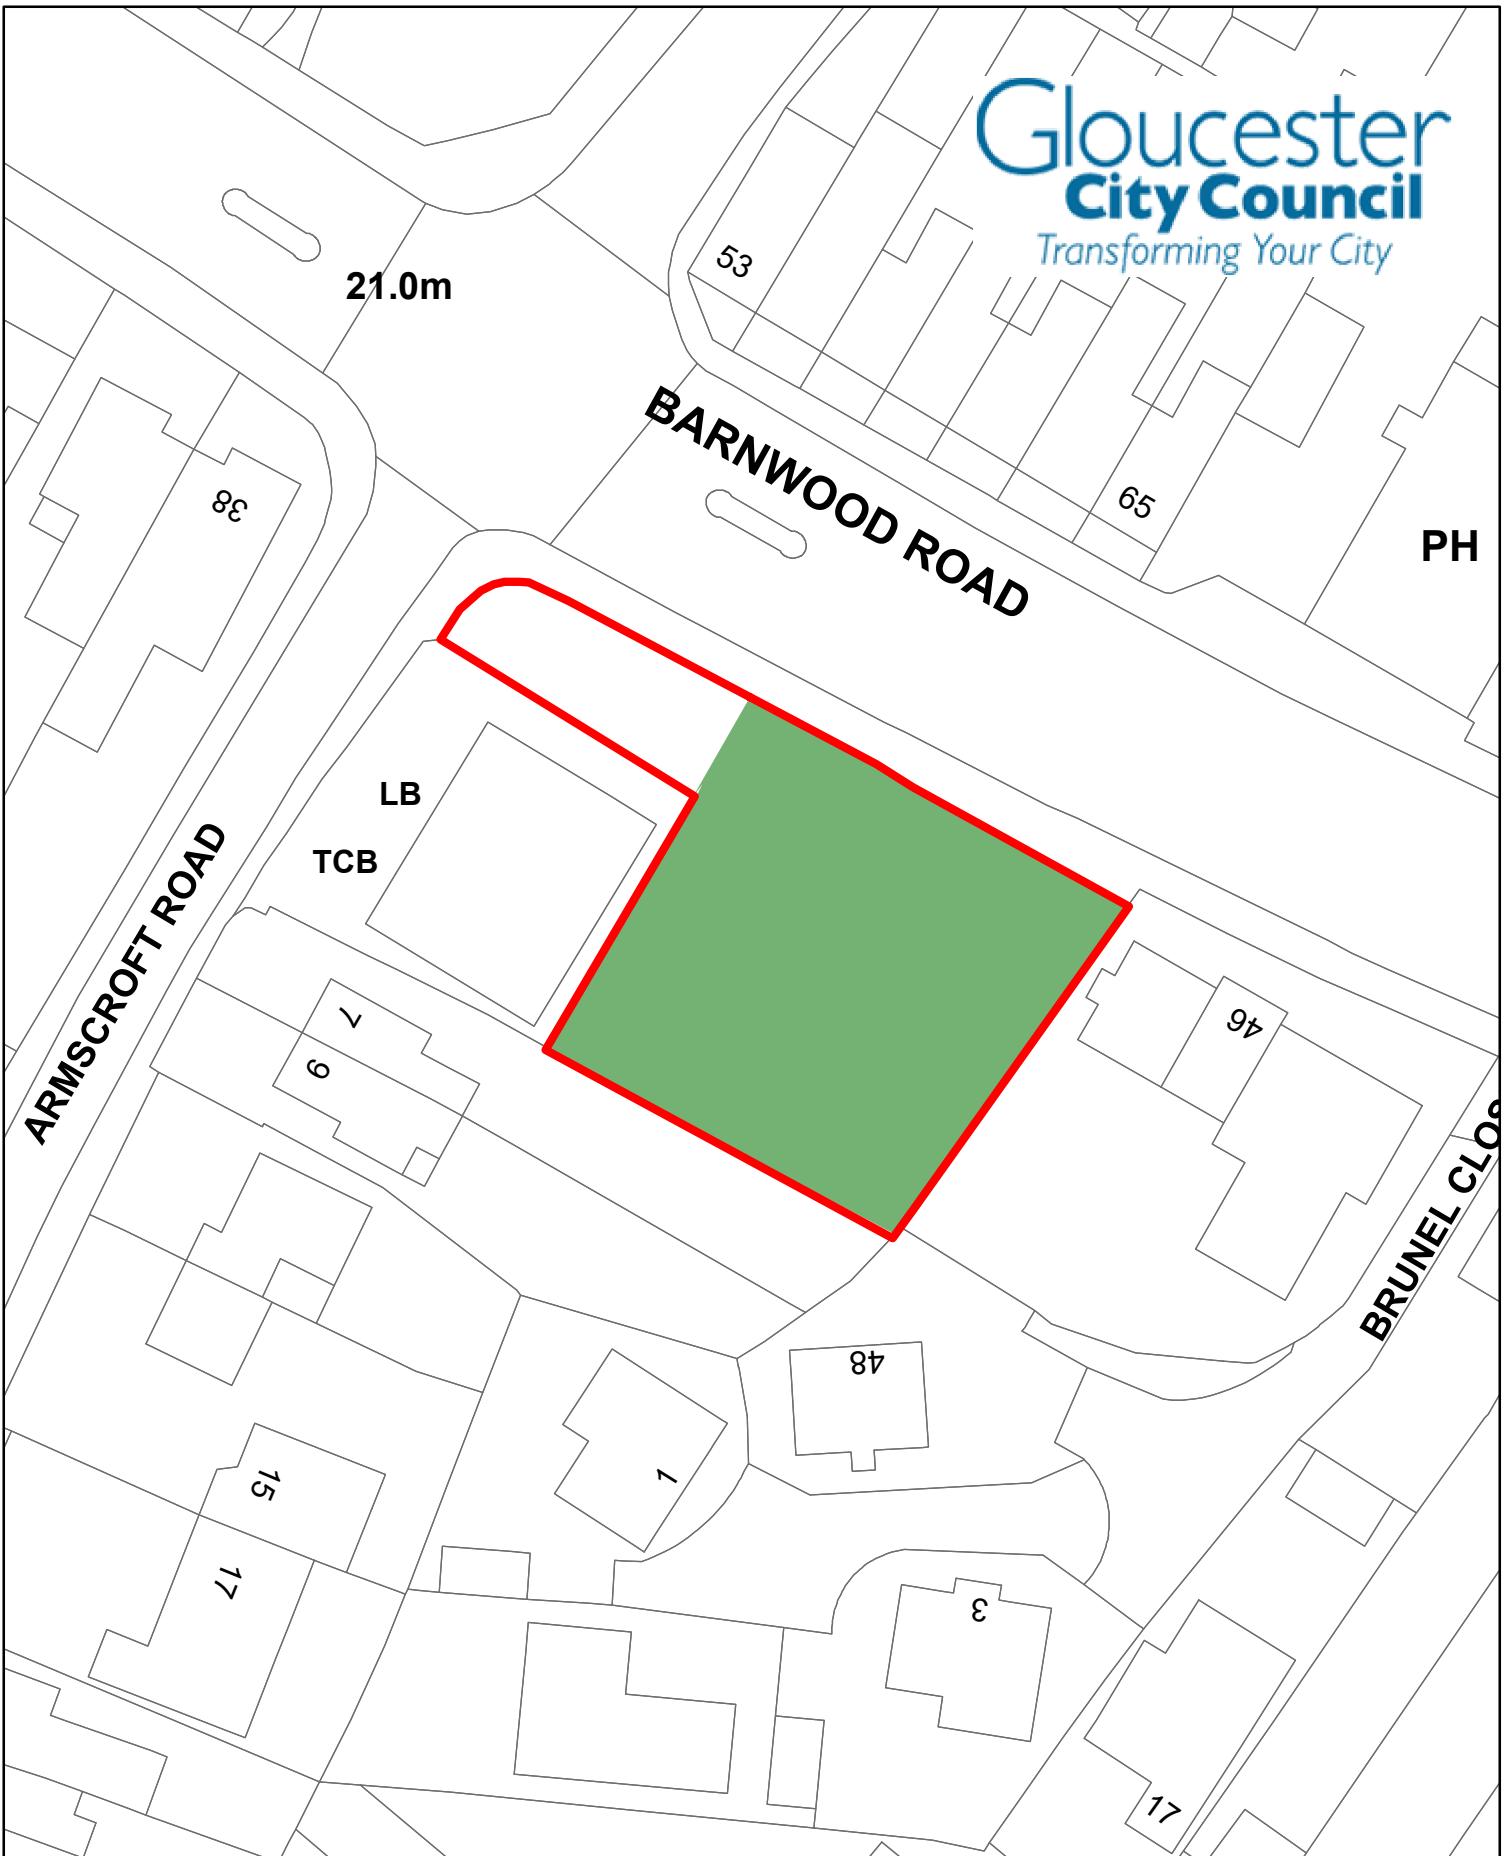

Plan 2

9 4.5 0 9 Meters



This map is reproduced from Ordnance Survey material with the permission of Ordnance Survey on behalf of the controller of Her Majesty's Stationery Office © Crown copyright. Unauthorised reproduction infringes Crown copyright and may lead to prosecution or civil proceedings. Licence no 100019169. 2020

1:500