


This drawing is the copyright of AGS Development Consultants and should not be reproduced in whole or in part or used in any manner whatsoever without their written permission.

Do Not scale off this drawing, use only figured dimensions and report any discrepancies or omissions immediately.

rev.	date	description
A	24/03/23	Retain brick wall and remove fencing.

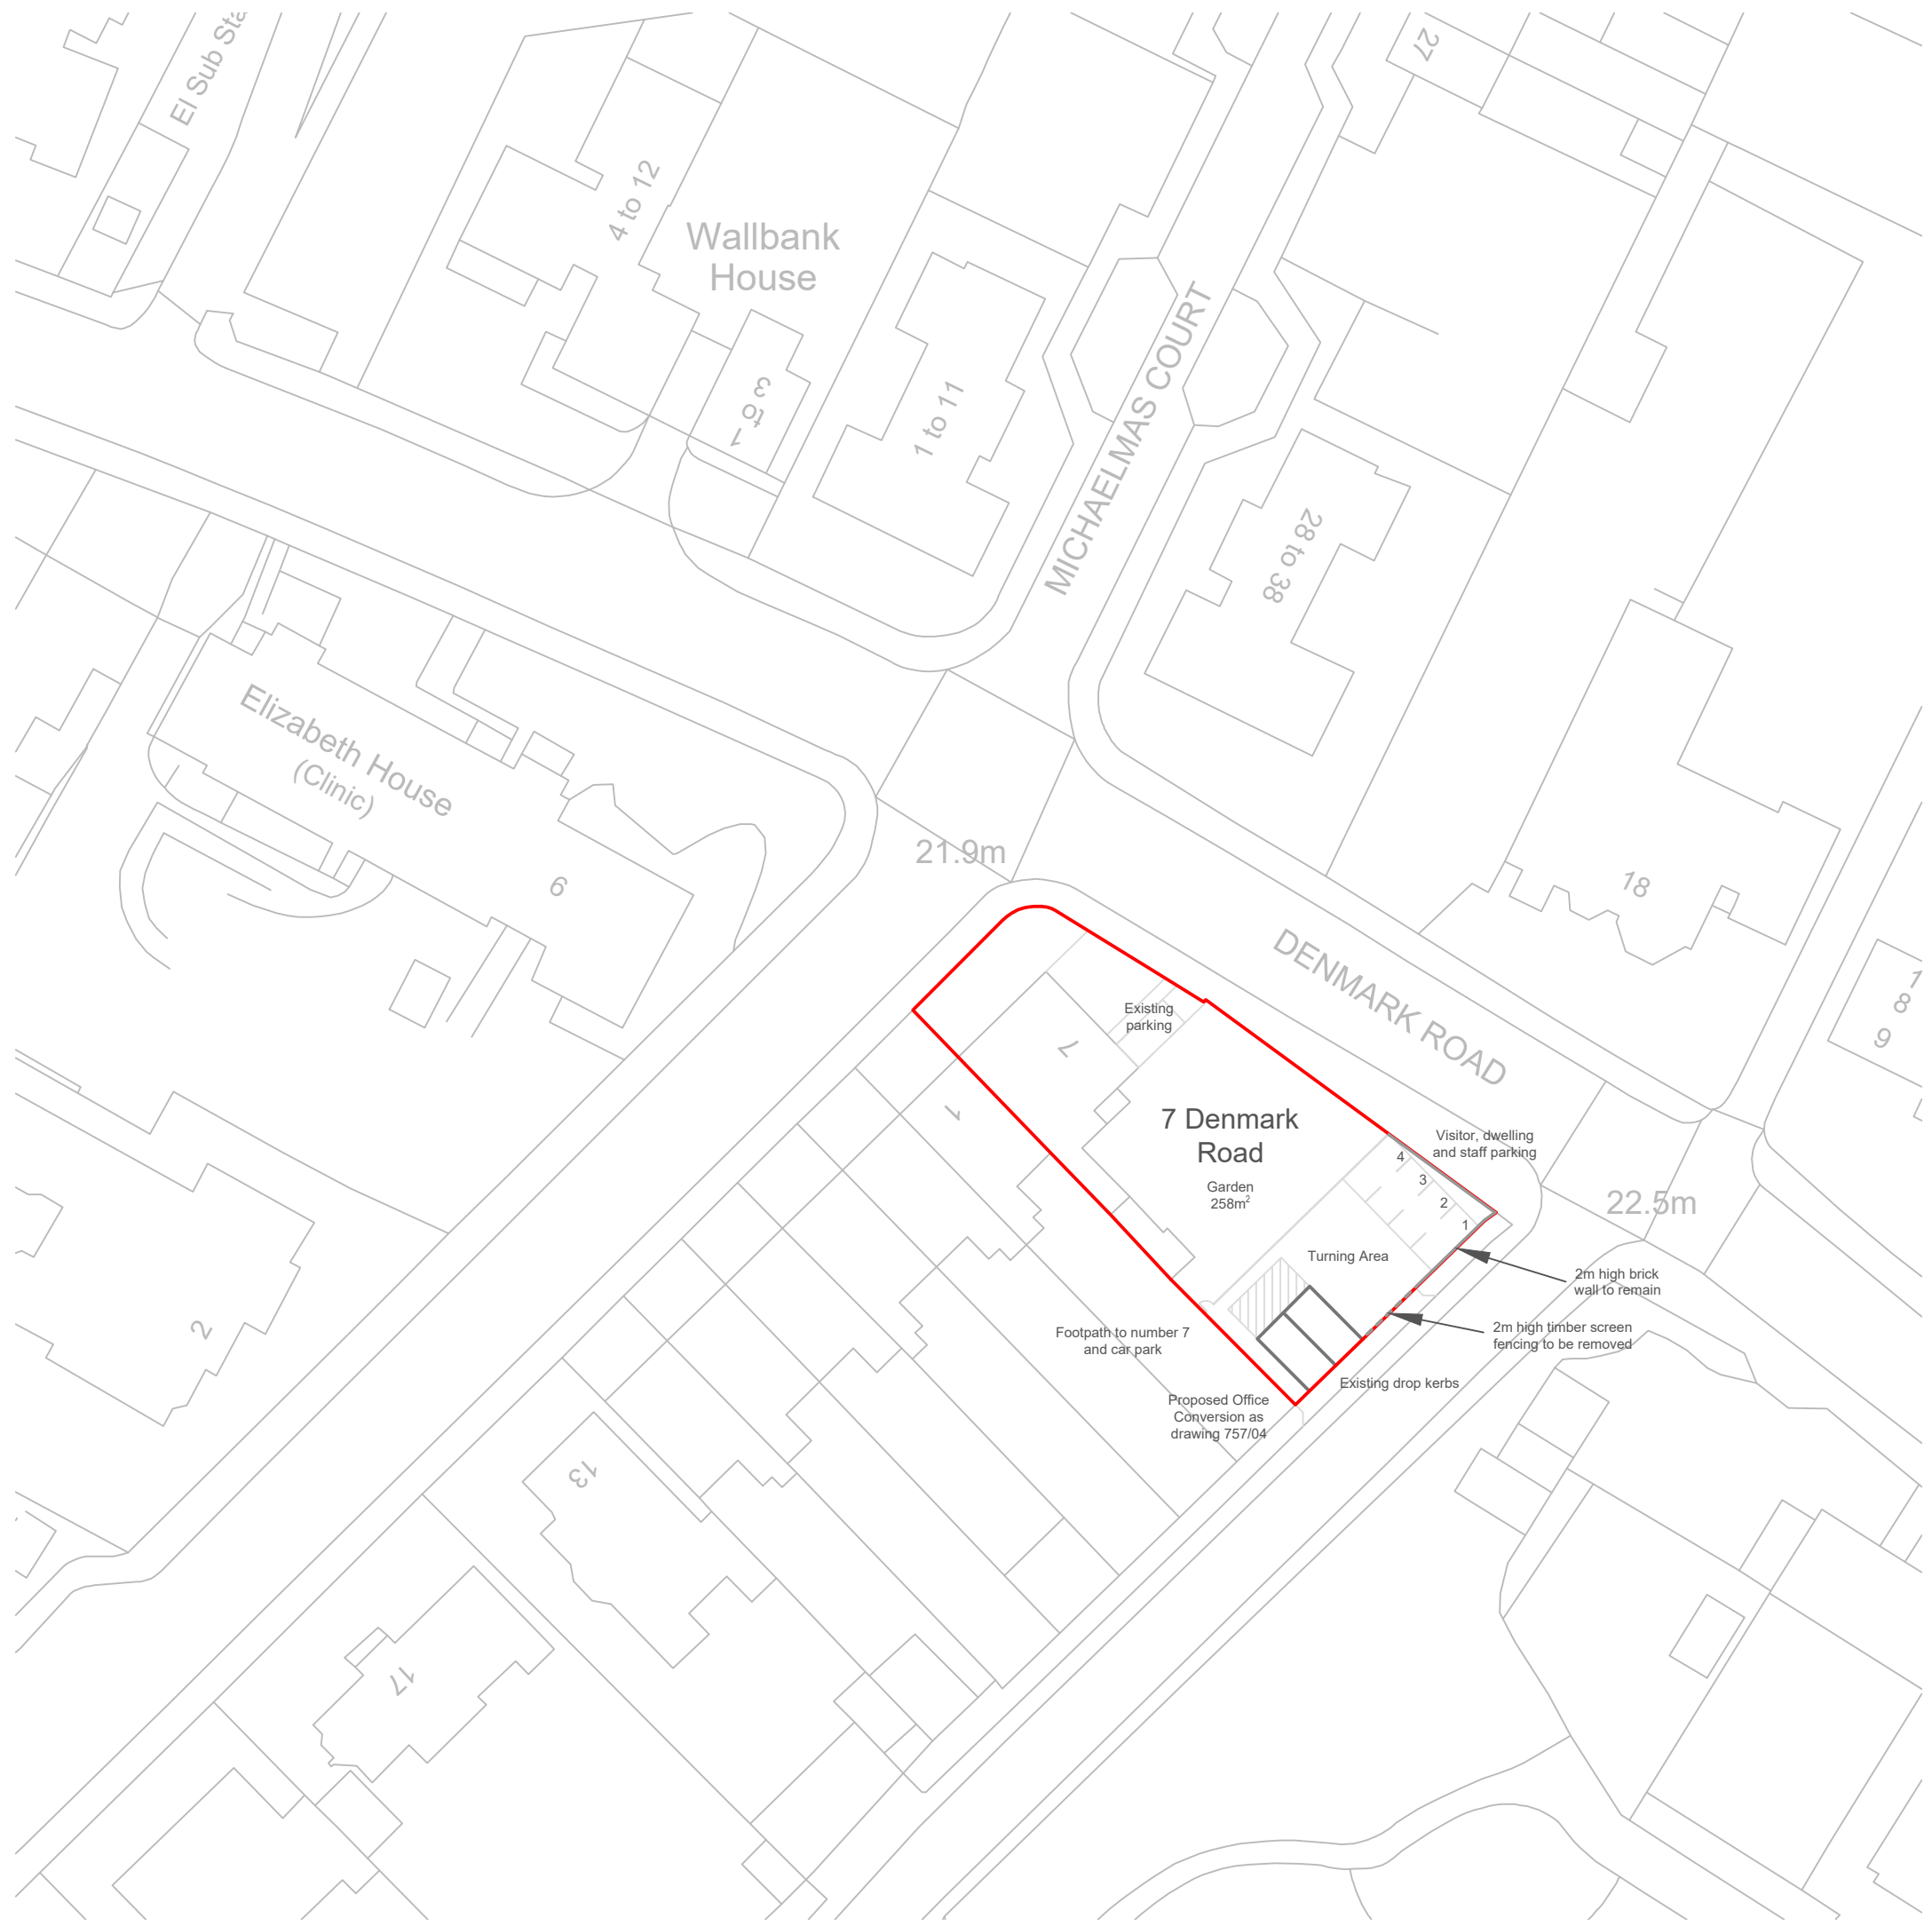

Planning

7 Denmark Road

Site Location Plan Date: - Oct 22

1/500 @ A3 Drawing No: 757/02 Rev A

Development Consultants  
**AGS**  
Cres. Grange, Co. Wick, Co. Wick, Co. Wick

Subject to correct printing. See top left.