
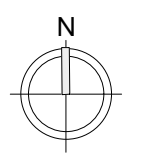


IMPORTANT

- © This drawing is copyright and remains the property of this practice
- Do not scale this drawing
- All dimensions to be checked on site
- Positions of existing services to be confirmed prior to proceeding

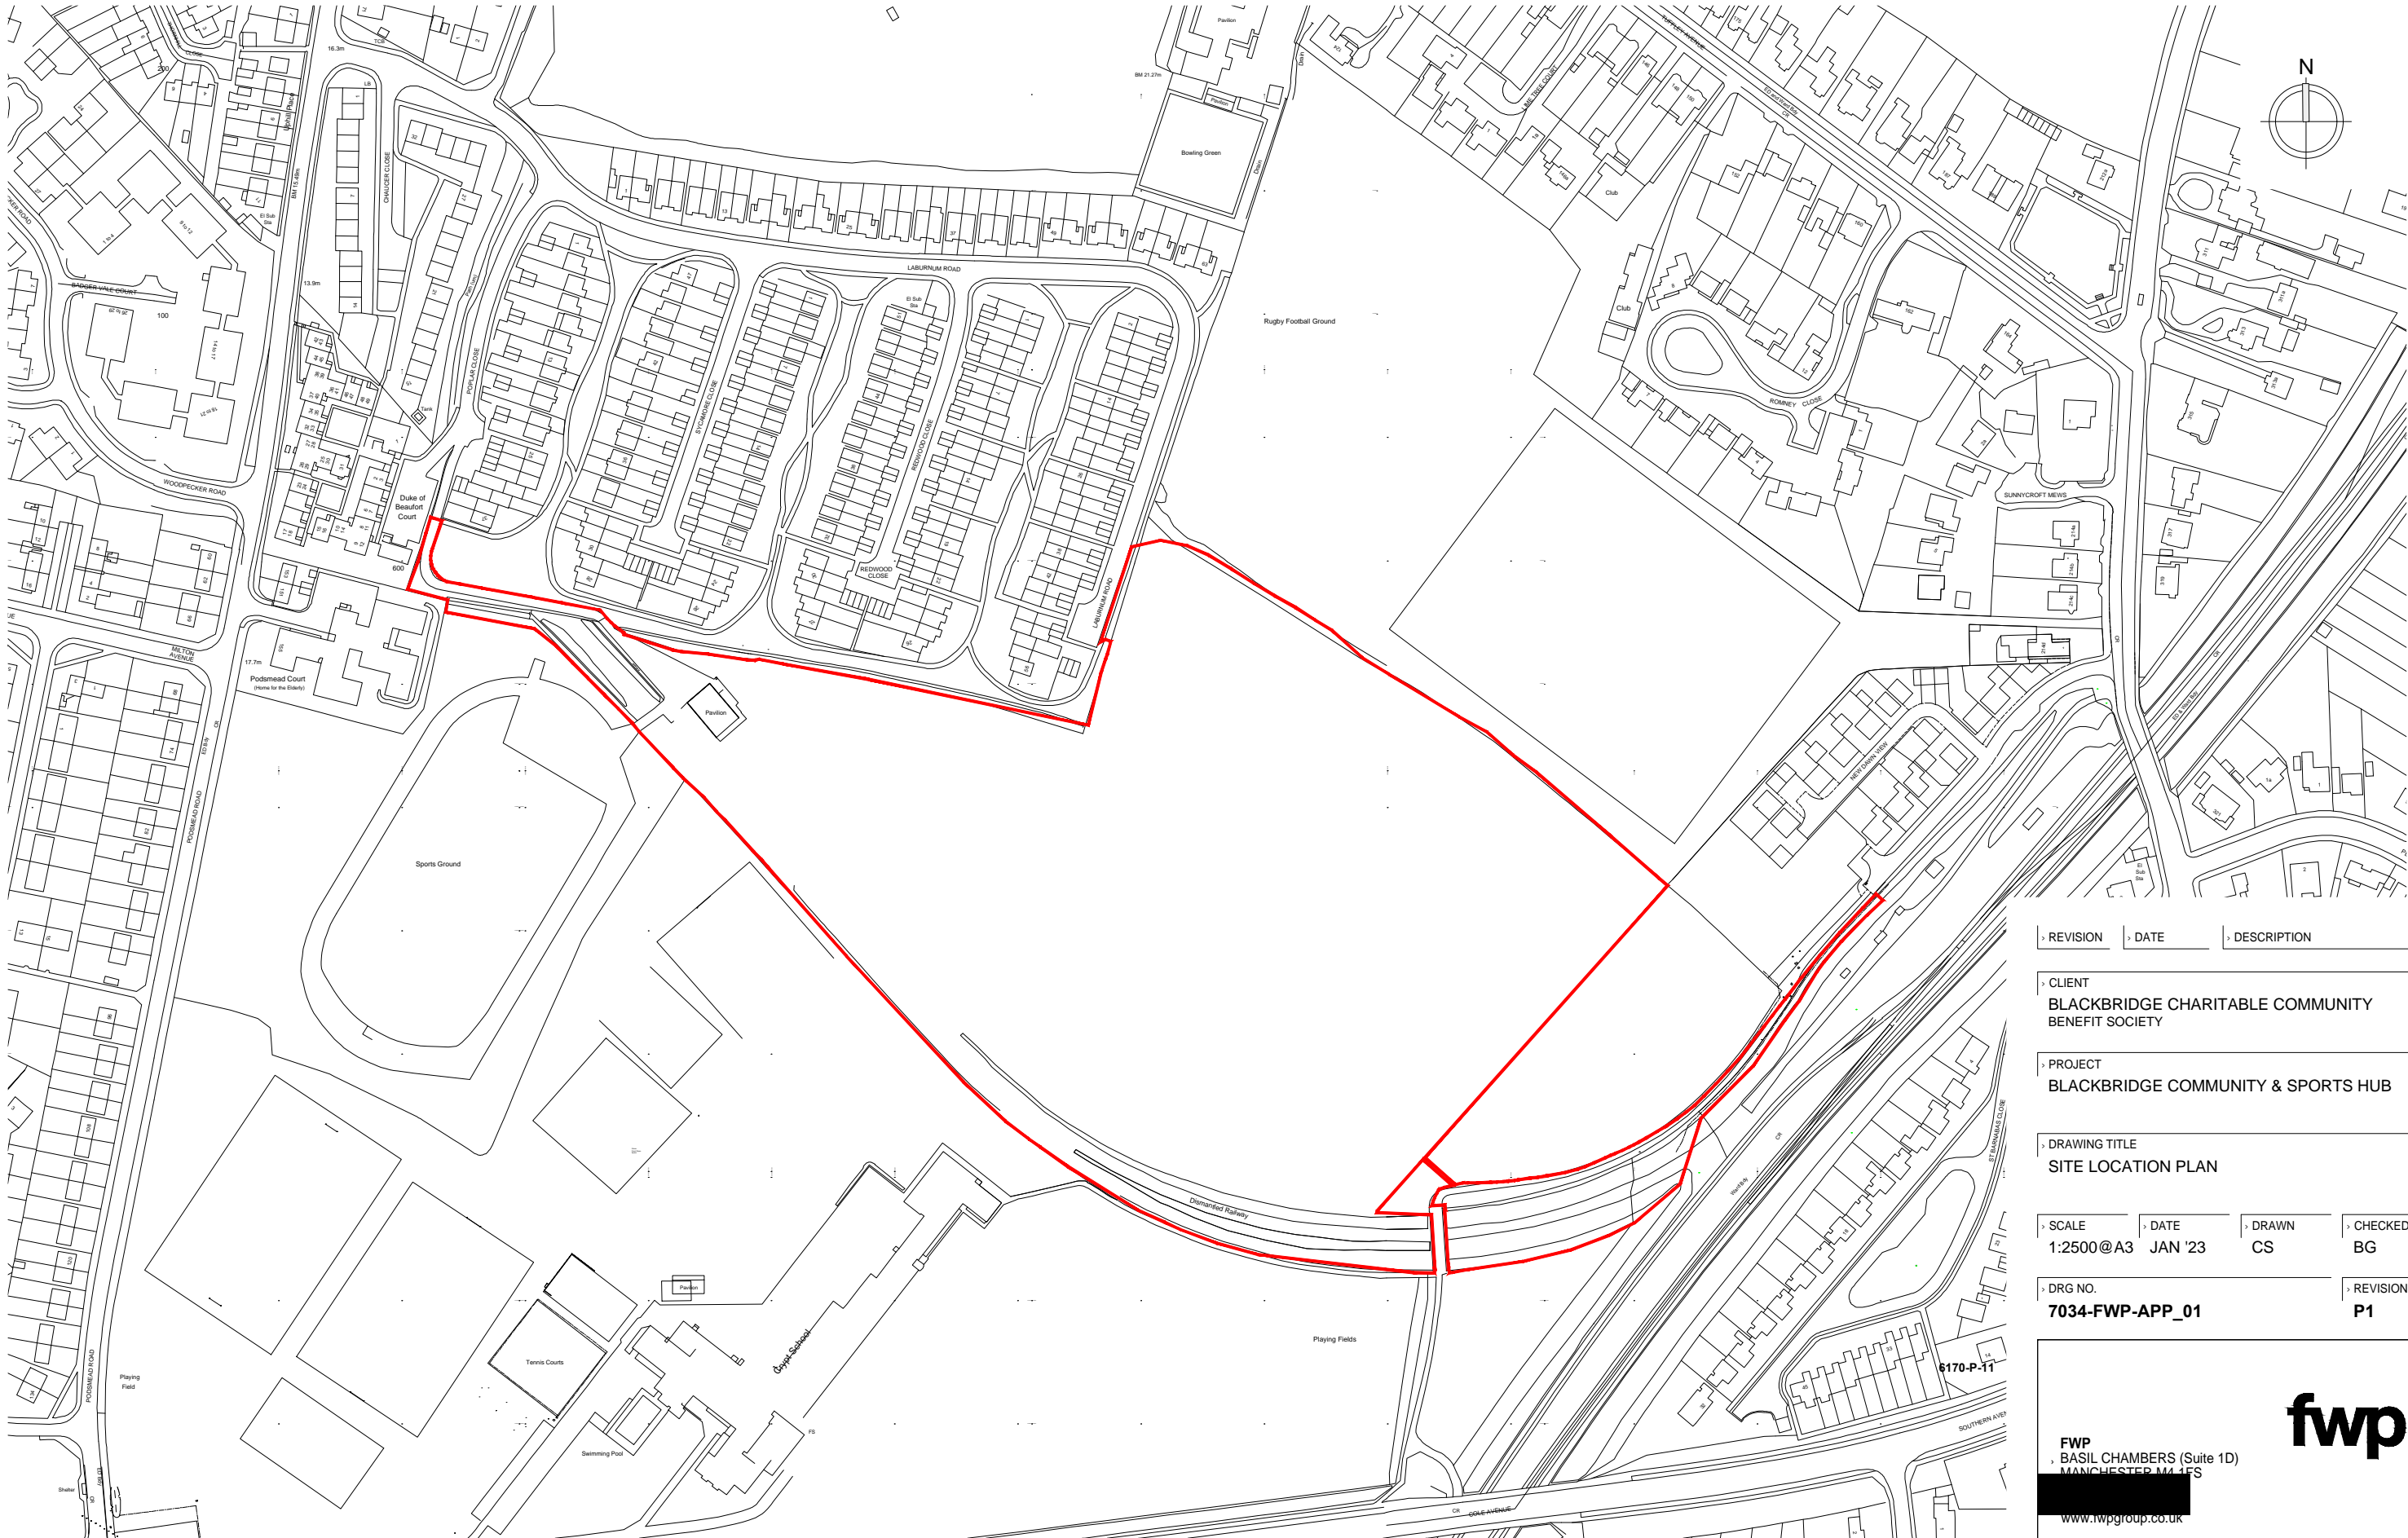

REVISION	DATE	DESCRIPTION
----------	------	-------------

CLIENT
**BLACKBRIDGE CHARITABLE COMMUNITY
BENEFIT SOCIETY**

PROJECT
BLACKBRIDGE COMMUNITY & SPORTS HUB

DRAWING TITLE
SITE LOCATION PLAN

SCALE	DATE	DRAWN	CHECKED
1:2500 @ A3	JAN '23	CS	BG

DRG NO.	REVISION
7034-FWP-APP_01	P1

fwp

FWP
BASIL CHAMBERS (Suite 1D)
MANCHESTER M14 4FS

www.fwpgroup.co.uk

Frank Whittle Partnership Limited

SITE LOCATION PLAN
[Scale = 1:2500 @ A3]