


DRAWING ISSUED AS WORK IN PROGRESS ONLY INFORMATION REQUIRED PRIOR TO THE COMMENCEMENT OF ANY SITE WORKS

Do not scale from this drawing.
 All dimensions to be checked on site prior to manufacture.
 All discrepancies to be reported to Small Back Room for verification.
 All building works to comply with current and local / national planning and building laws.
 This drawing is the property of Small Back Room.
 Copyright is reserved by Small Back Room and this drawing is issued on the condition that it is not copied, reproduced, retained or disclosed to any unauthorised person, either wholly or in part without the consent in writing of Small Back Room.
 All works to be carried out by a contractor competent to undertake the type of construction works indicated on this drawing.

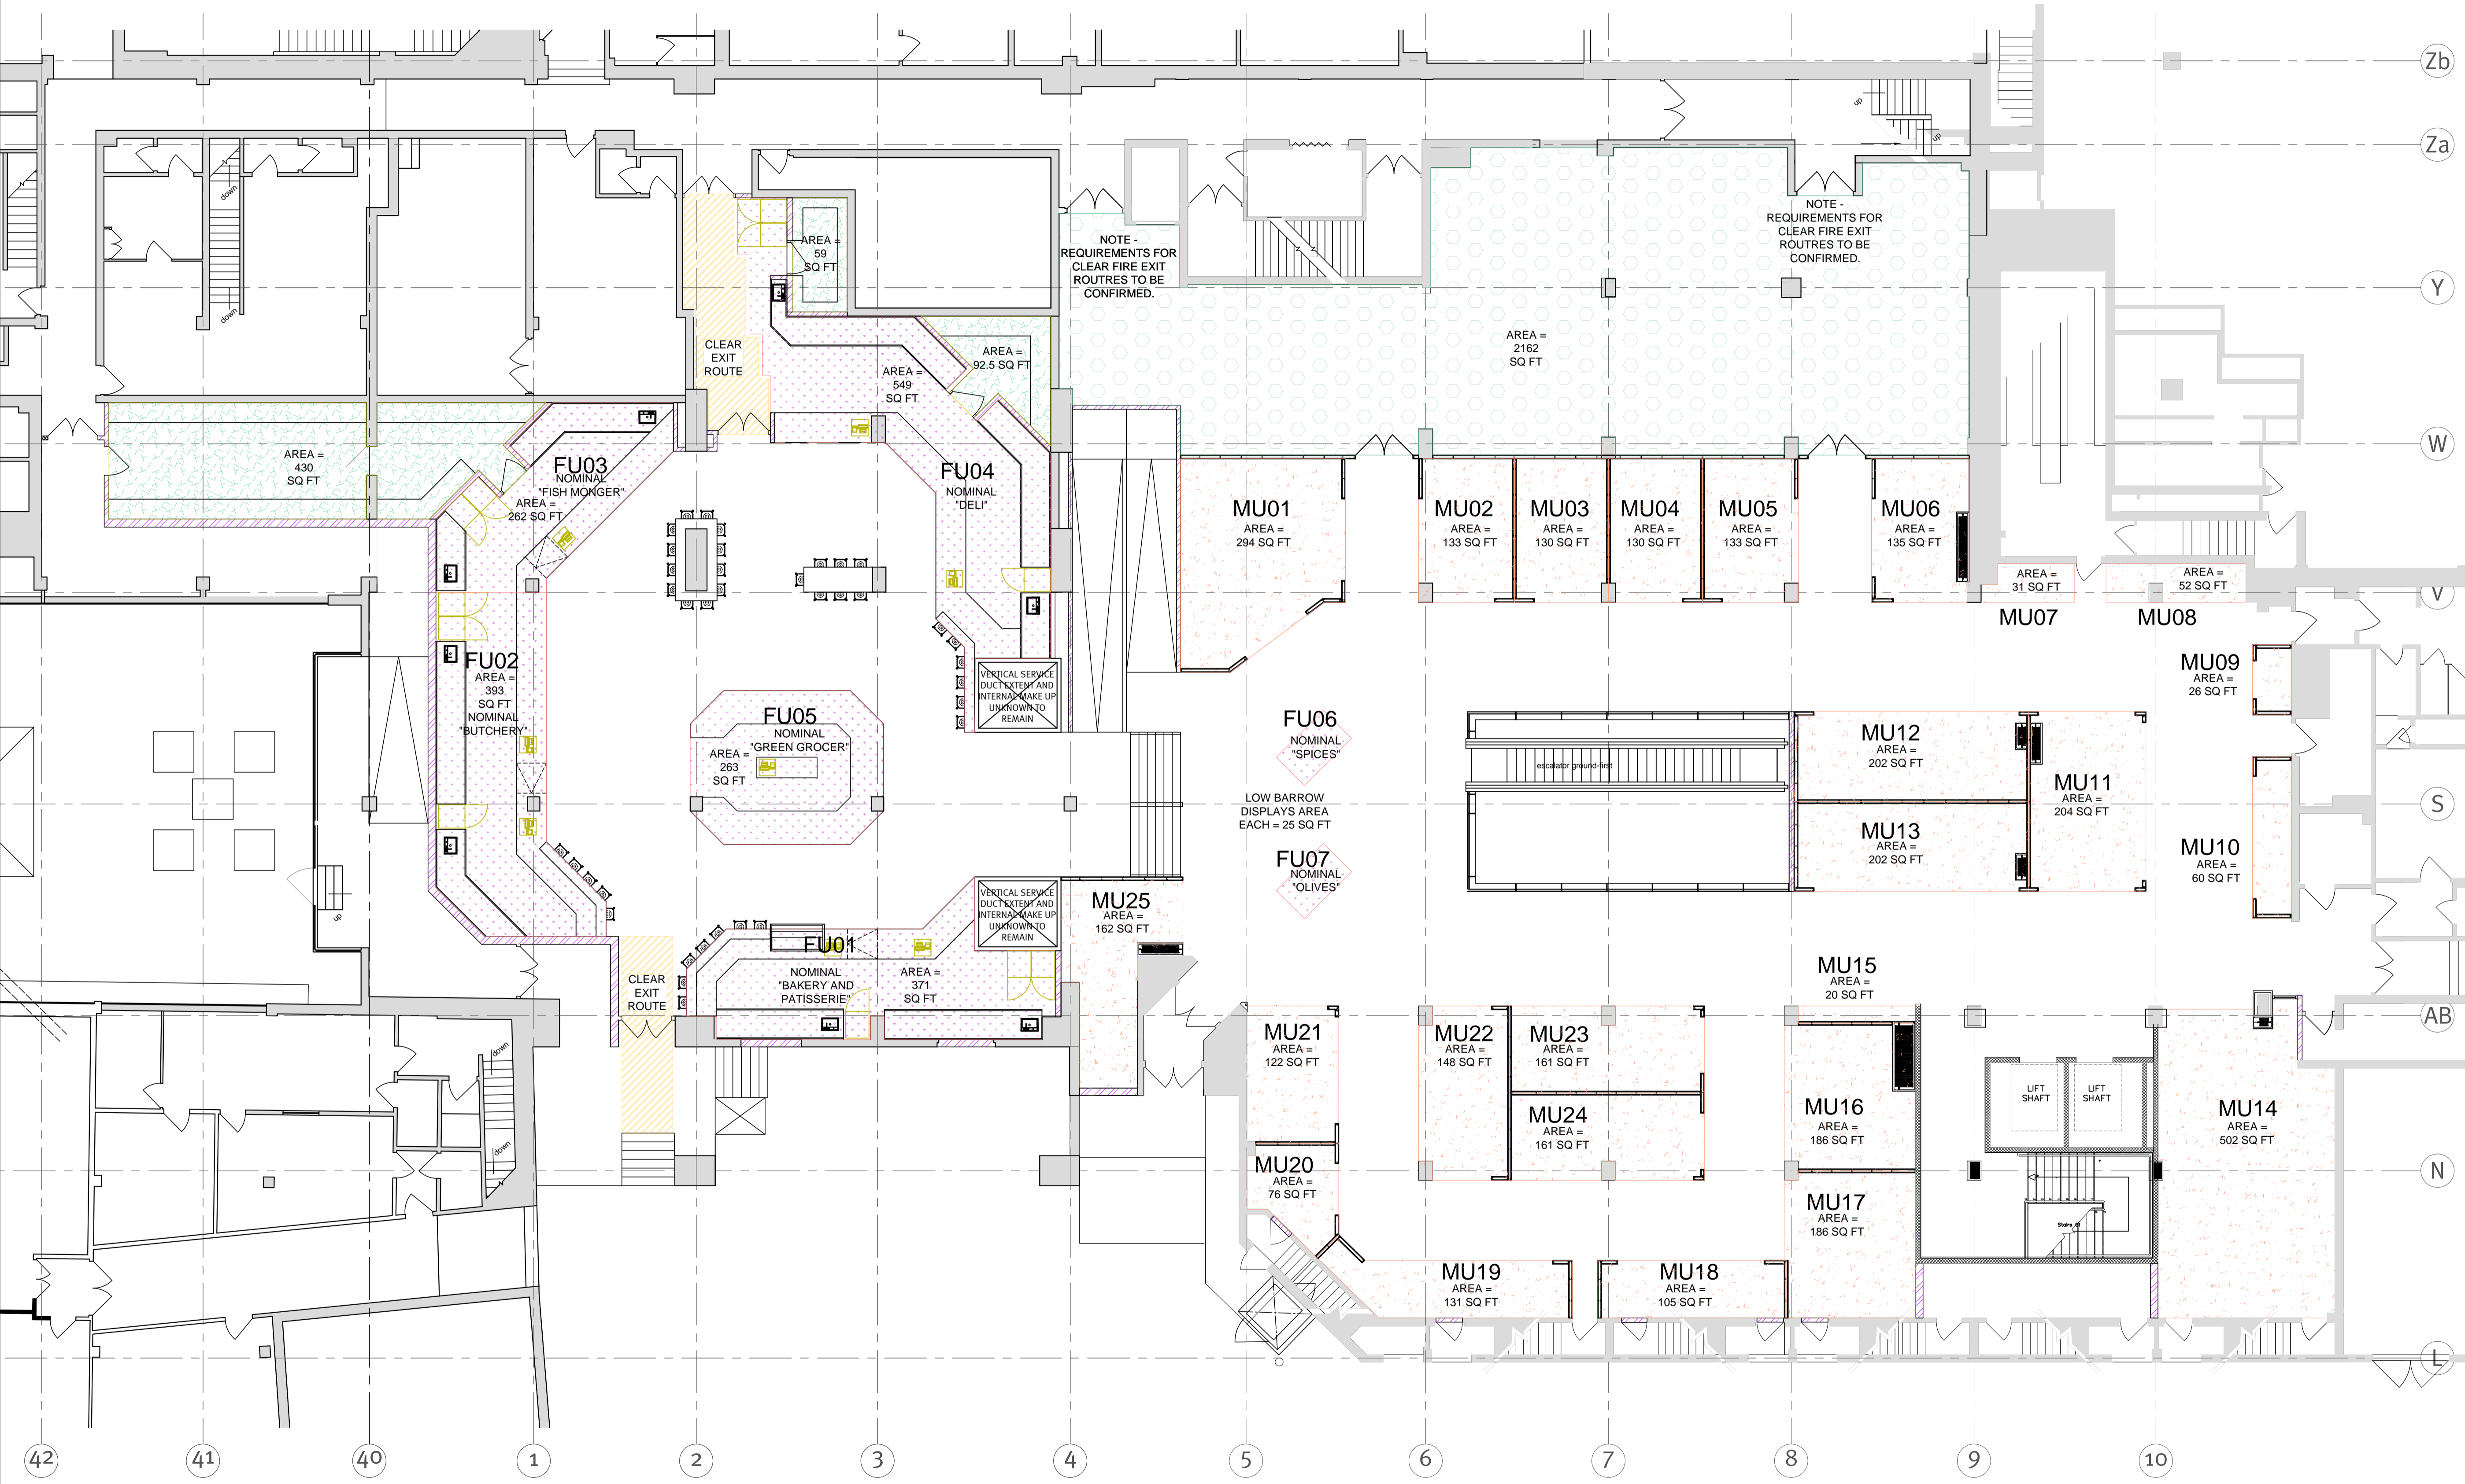

HATCH	DESCRIPTION	UNIT Nos
[Red pattern]	MARKET RETAIL UNITS NOMINALLY 3649 SQ FT	MU 01-25
[Green pattern]	FOOD RETAIL UNITS NOMINALLY 1888 SQ FT	FU 01-07
[Purple pattern]	FOOD OFFER BoH NOMINALLY 581.5 SQ FT	BoH
[Blue pattern]	UNIVERSITY SPACE NOMINALLY 2162 SQ FT	-

NOTES :-
 • ALL DIMS AND AREAS QUOTED ARE DEPENDENT OF FINAL STRIP OUT AND SITE CONDITIONS

REV DATE DESCRIPTION
small back room
 5 WOOTON STREET Telephone 020 7902 7600
 LONDON Facsimile 020 7920 7601
 SE1 8TG E-mail info@sbp.co.uk

CLIENT	THE OTHER RETAIL GROUP		
PROJECT	EASTGATE SHOPPING CENTRE GLOUCESTER		
TITLE	MARKET RE-LOCATION SCHEME PROPOSED KIOSK UNIT SCHEDULE		
SCALE	1:100 @ A1		
DWG No.	15057_011	REV	-
DRAWN BY	MKS		
DATE	06-12-13		

DRAWING STATUS
PRELIMINARY

NOTE - ALL FINISHES TO CONFORM TO CLASS "0" SSF