


Soldiers of Gloucestershire Museum

Gloucester County Council

- Key.**
- 1 Granite paving to quayside and steps, granite to utilise existing supply and replenish with matching as required. Steps to be special order matching finish.
 - 2 New brick paving to alleyways, ramp, steps and step seating between buildings
 - 3 Existing resin bonded aggregate to be lifted and renewed
 - 4 Black stone seating to match existing benches

- Key.**
1. Brick paving forming monolithic staircases and paved alleyways between existing buildings
 2. New brick paved plinth flows into existing brick paving of museum plinth
 3. Bottom flight of brick paved steps to form wide and deep seating steps
 4. Granite steps flowing flush into granite paving of ramp
 5. Granite paved ramp to square with flush junctions with adjoining steps
 6. Granite steps form wide and deep seating steps to side of square
 7. Metal sculptural screen with lettering
 8. Long black stone benches delineating seating area with linear feature lighting cut into base to match existing seating within Public Realm
 9. Granite paved steps down to seating area for Unit 23-25 tapering into landscape forming ramp down to lower area
 10. Benches formed from black stone and thick timber slats along quayside and square to match existing seating within Public Realm
 11. Sphinx relocated to top step
 12. Proposed location for tank

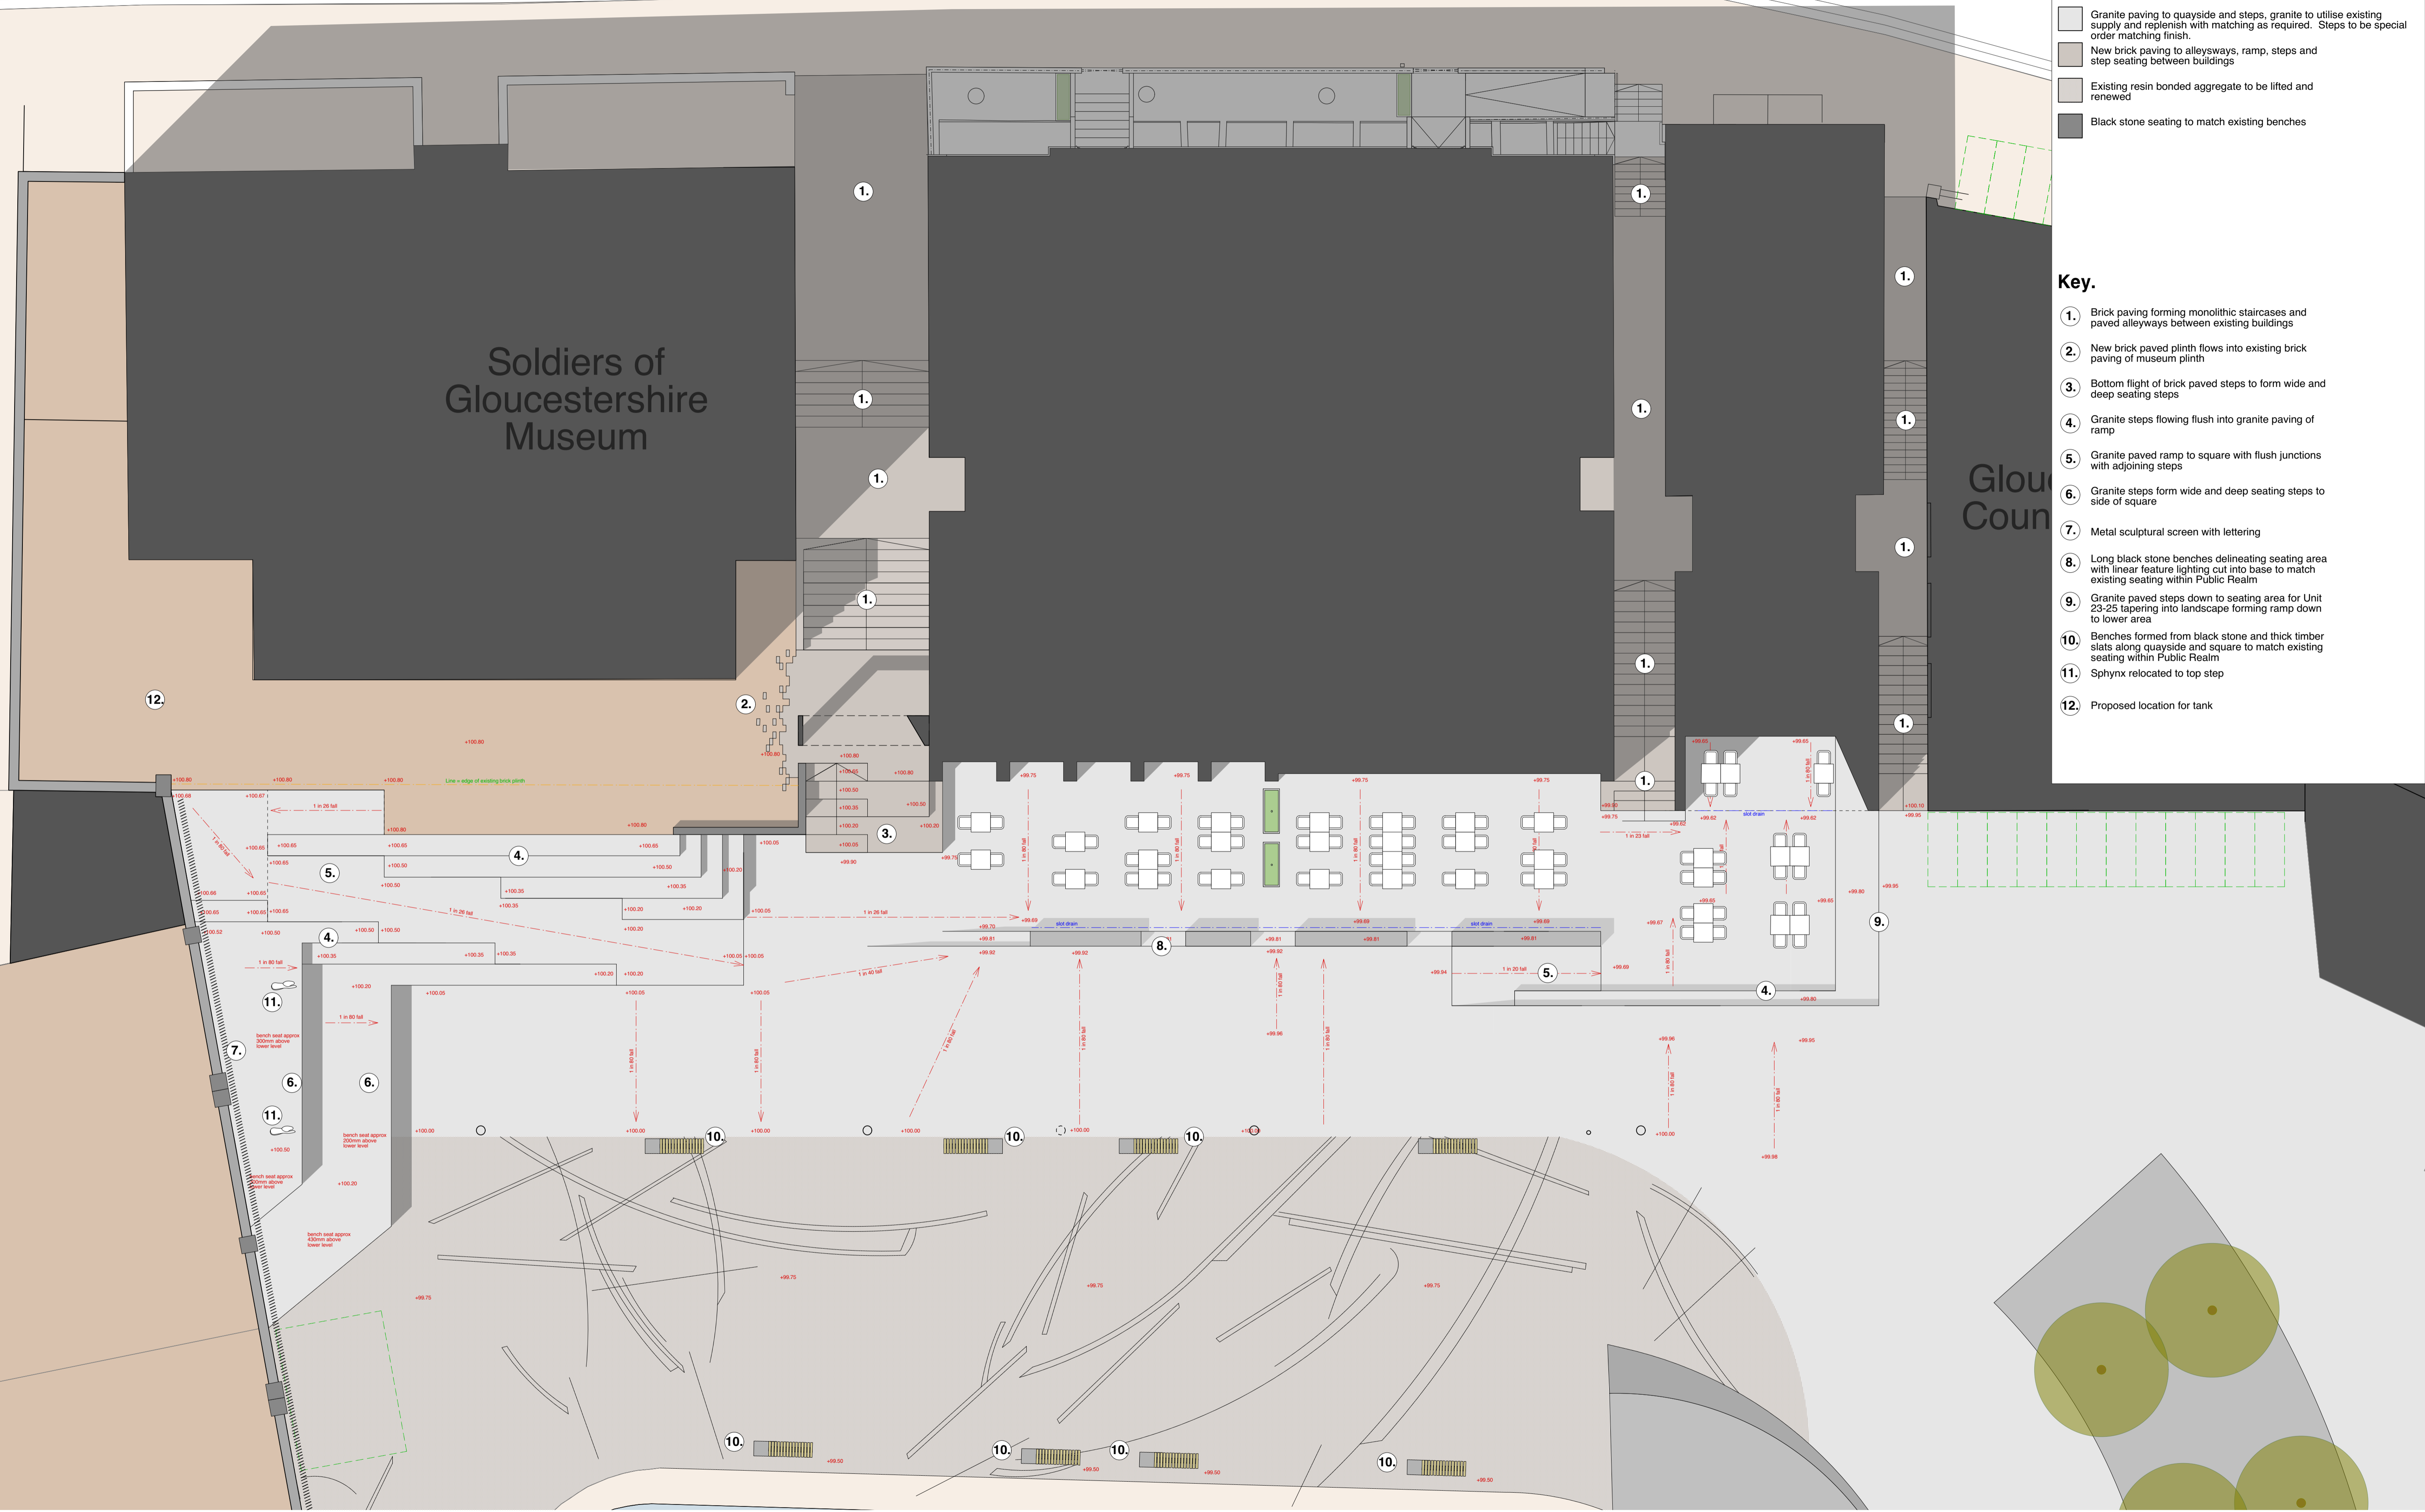

general

- all drawings are copyright
- do not scale drawing
- report all discrepancies to project administrator
- all dimensions to be checked on site

key

notes

rev
DRAFT FOR COMMENT

project title: Ladybellegate Quay	date: 20/06/16	scale: 1:100@A1	drawn: wh
drawing title: Public Realm Proposals	job no: 1115	drawing no: GA-300	rev: T5

gillespie yunnie architects

Lower Tweed Mill Shimmers Bridge Dartington Devon TQ9 6JB t 01803 860010 f 01803 864929 e info@gyarchitects.co.uk