


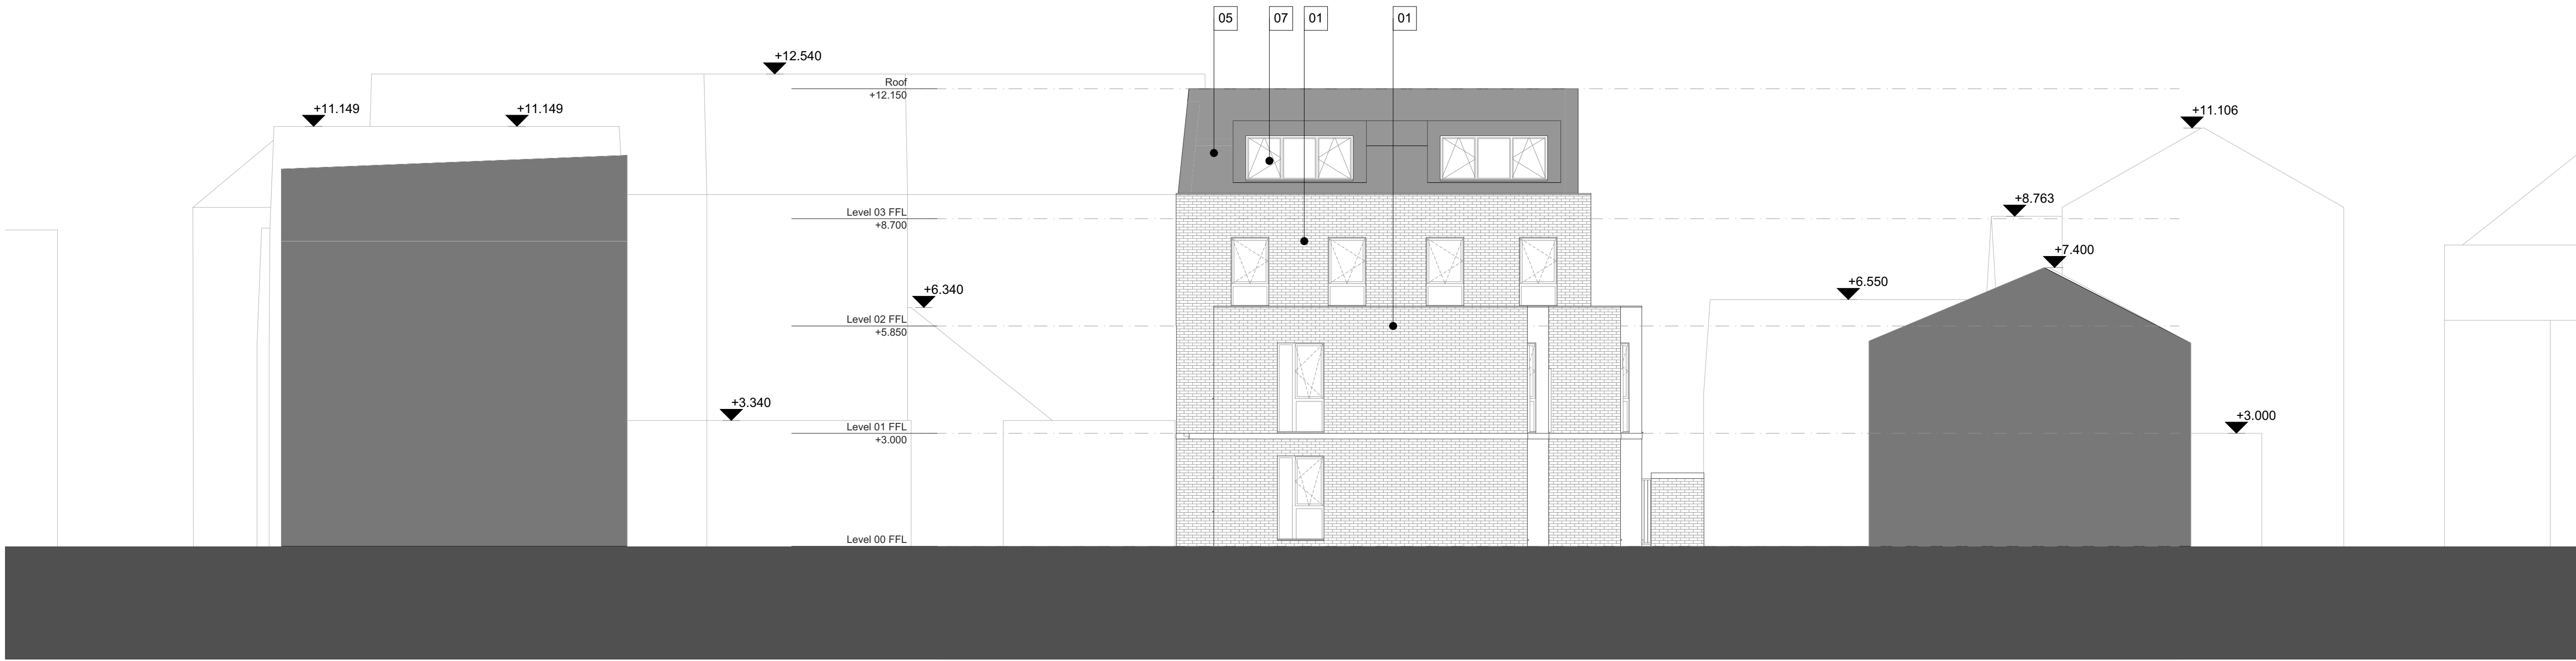

01

PROPOSED ELEVATIONS SHEET 1 - SOUTH-WEST



02

PROPOSED ELEVATIONS SHEET 1 - NORTH-EAST

- NOTES:
ALL INFORMATION, DIMENSIONS, AND DATUM LEVELS ARE SUBJECT TO DETAIL SURVEY. DETAILED DESIGN, INVESTIGATIVE WORK AND ARE
INDICATIVE ONLY. DO NOT SCALE FROM DRAWING.
- © Architects Dyer
DO NOT SCALE DRAWING
- MATERIALS KEY:
- 01 RED FACING BRICK
 - 02 RENDER CLADDING
 - 03 TIMBER CLADDING
 - 04 RECONSTITUTED STONE
 - 05 METAL STANDING SEAM CLADDING
 - 06 PAINTED METAL GATES
 - 07 CLEAR DOUBLE-GLAZED WINDOWS WITH PPC ALUMINIUM FRAMES
 - 08 OPAQUE GLAZED WINDOWS WITH PPC ALUMINIUM FRAMES
 - 09 LOUVRED PRIVACY SCREEN WITH OPAQUE GLAZED FINS
 - 10 GLAZED EXTERNAL DOOR WITH PPC ALUMINIUM FRAME
 - 11 PPC PAINTED METAL DOORS

REV	DATE	DRAWN	CHECK
A	17.09.2019	GW	TH
-	21.05.2019	DI	GW

REV PLAN

0 0.5 1 1.5 2.0 2.5 5.0 10 m

architects
Dyer

T +44 (0)1386 764716
www.groupdyer.com

PROJECT EMAIL ADDRESS

PROJECT
Southgate Street Gloucester

TITLE
PROPOSED ELEVATIONS SHEET 1

SCALE @ A1
1:100

PROJECT NO. 18036-A(GA)A0-300

DRAWING NO. 18036-A(GA)A0-300

REV
A