
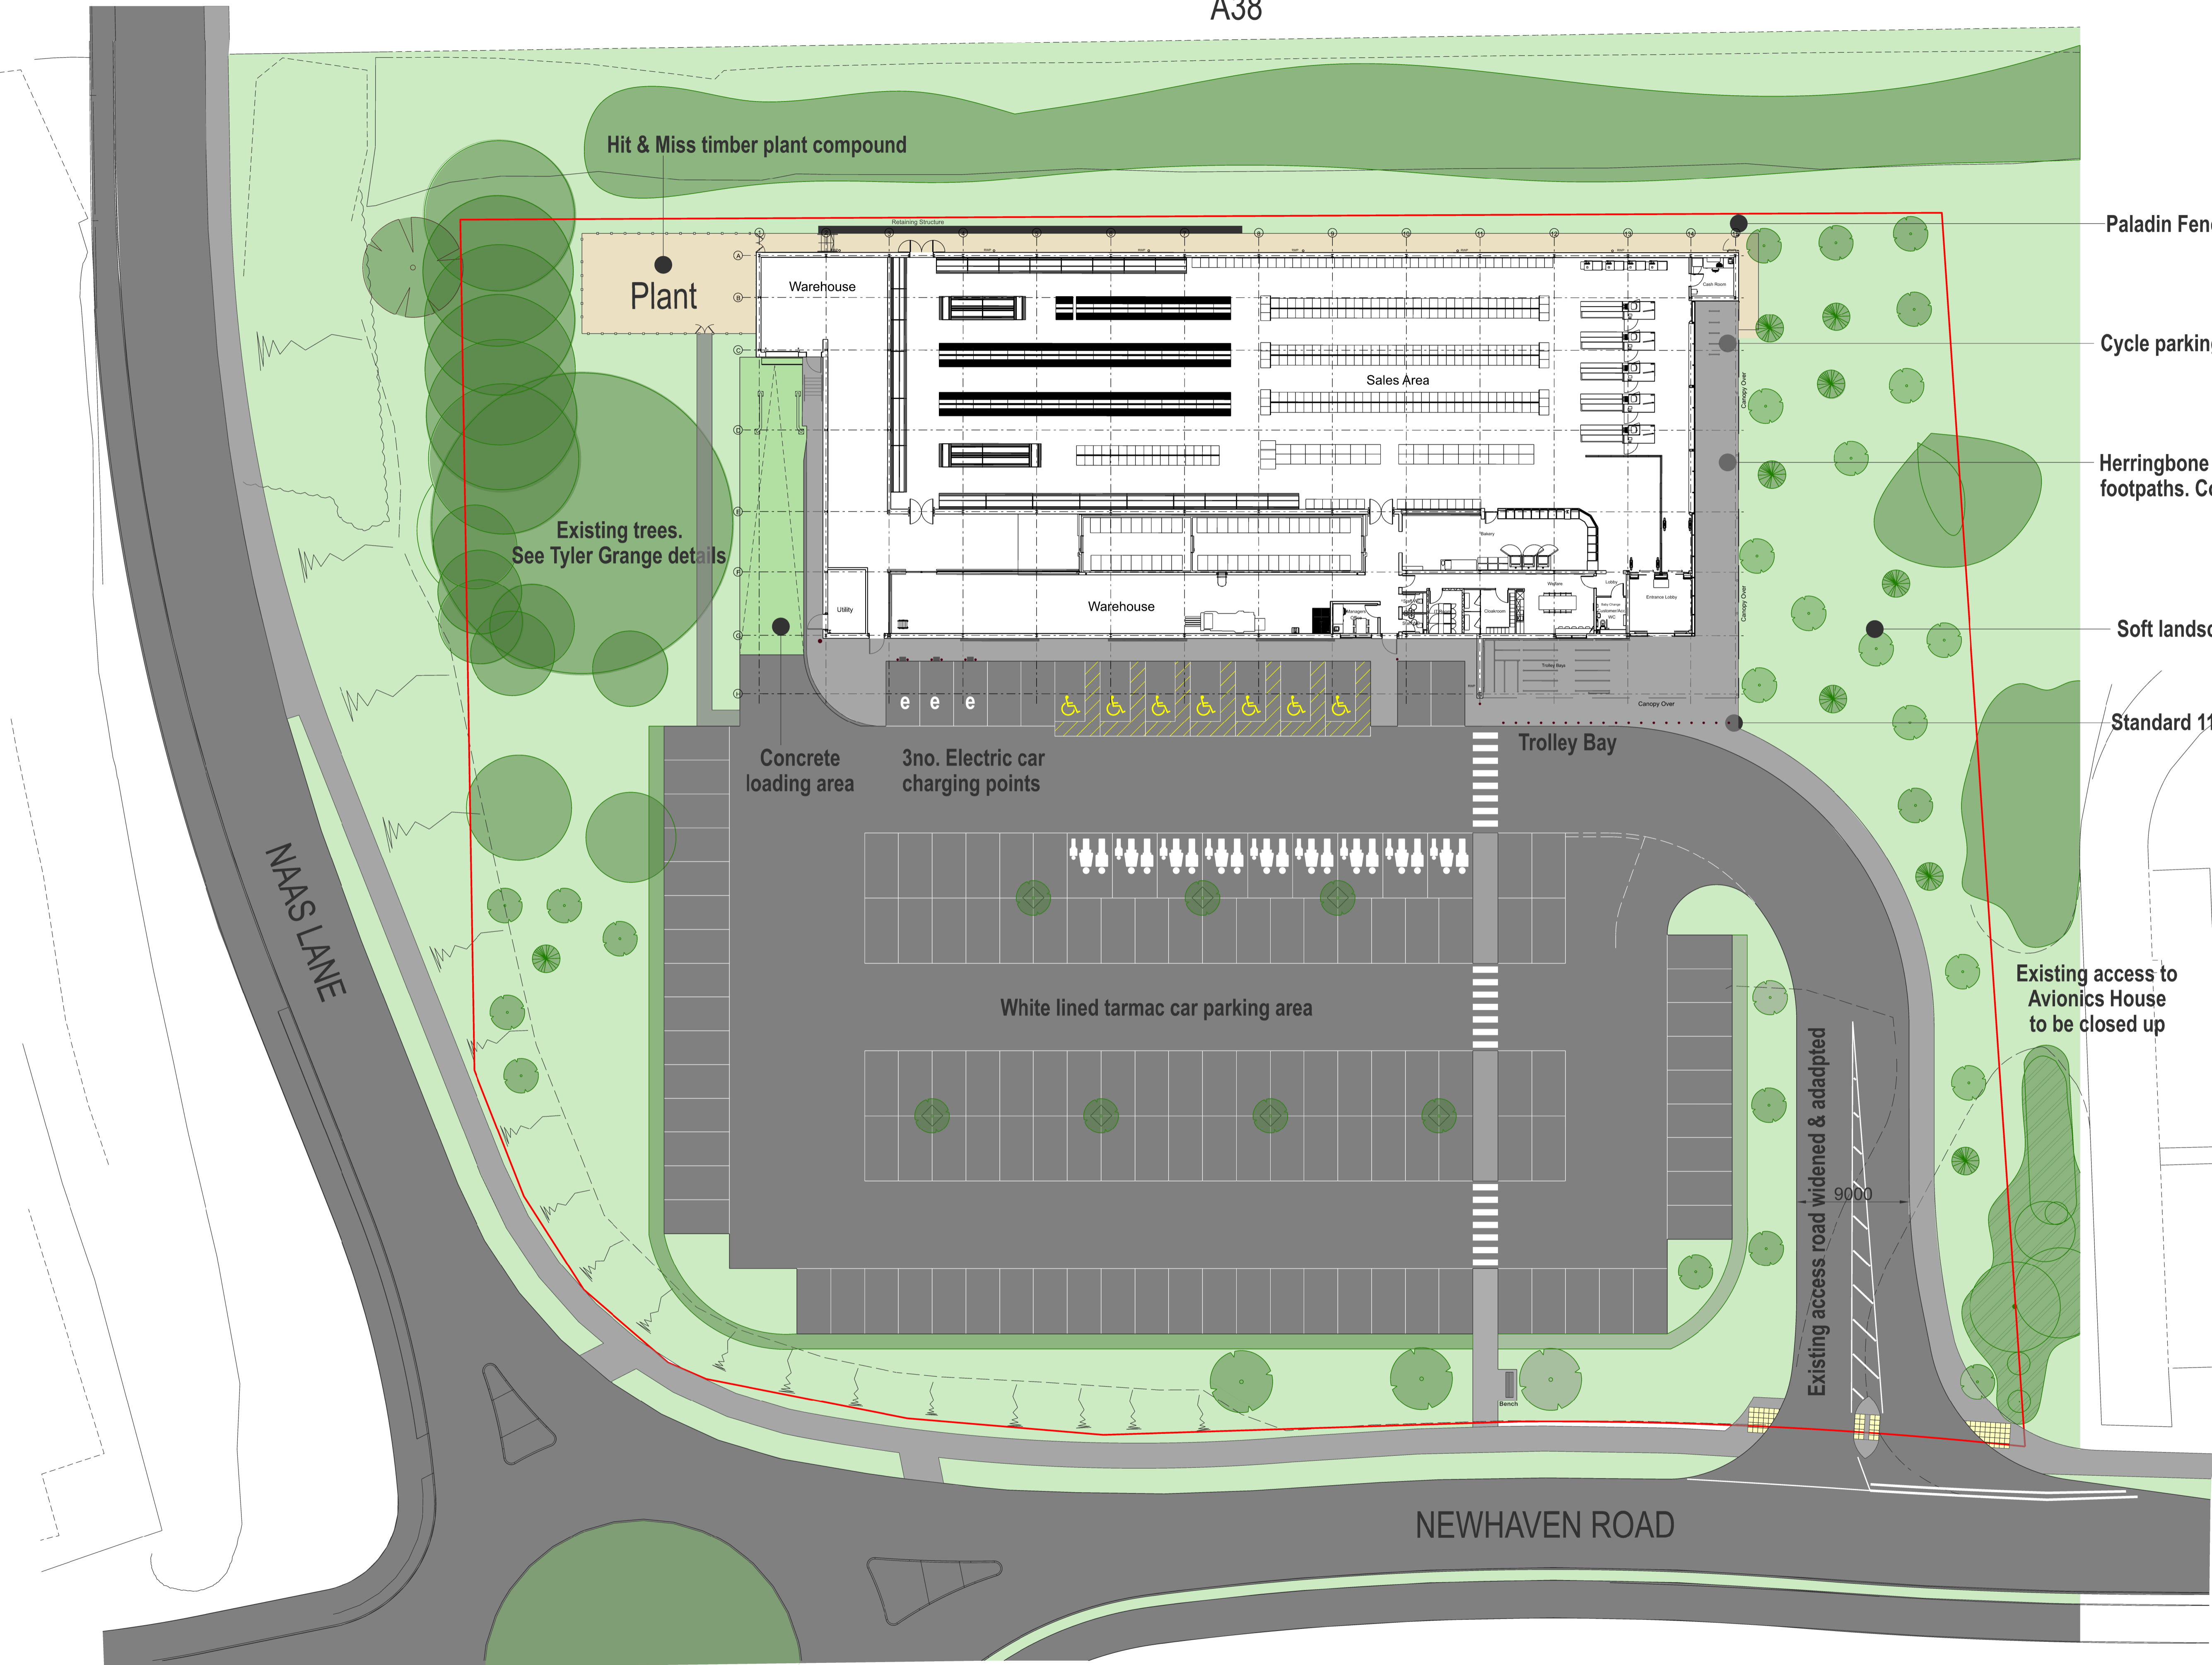


A38

This drawing is the copyright of Roberts Limbrick Ltd and should not be reproduced in whole or in part or used in any manner whatsoever without their written permission.
Do Not scale off this drawing, use only figured dimensions and report any discrepancies or omissions to the Architect immediately.

rev.	date	description

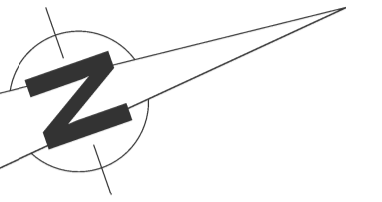

- Paladin Fence and Gate
- Cycle parking (Sheffield Hoops) Under canopy
- Herringbone block paving to store frontage and footpaths. Colour: Charcoal
- Soft landscaping. See Tyler Grange details
- Standard 1100mm high stainless steel bollards

NAAS LANE

NEWHAVEN ROAD

TELFORD WAY

Roberts Limbrick
ARCHITECTS

project
PROPOSED FOOD STORE
PLOT J, NEWHAVEN ROAD
KINGSWAY
GLOUCESTER

client
Robert Hitchins
The Complete Development Solution

drawing
PROPOSED SITE LAYOUT

status
PLANNING

ROBERTS LIMBRICK LTD
The Carriage Building, Bruton Way,
Gloucester, GL1 1DG
The Esclates Office, 25 - 26 Gold Tops,
Newport, NP20 4PG
T. 03333 405 500
mail@robertslimbrick.com
www.robertslimbrick.com

Registered Office: England No. 06658029

scale 1/200 @ A1

date JAN '19 author btm

project drg no. rev.
8737 / PL03 D